


PLAT OF SURVEY

LOT 1 OF CERTIFIED SURVEY MAP NO. 3861 LOCATED IN
THE SW1/4 OF THE SW1/4, SECTION 20, T.18N., R.16E.,
TOWN OF ALGOMA, WINNEBAGO COUNTY, WISCONSIN

W1/4 CORNER
SECTION 20
T.18N., R.16E.
(FND. MAG NAIL)

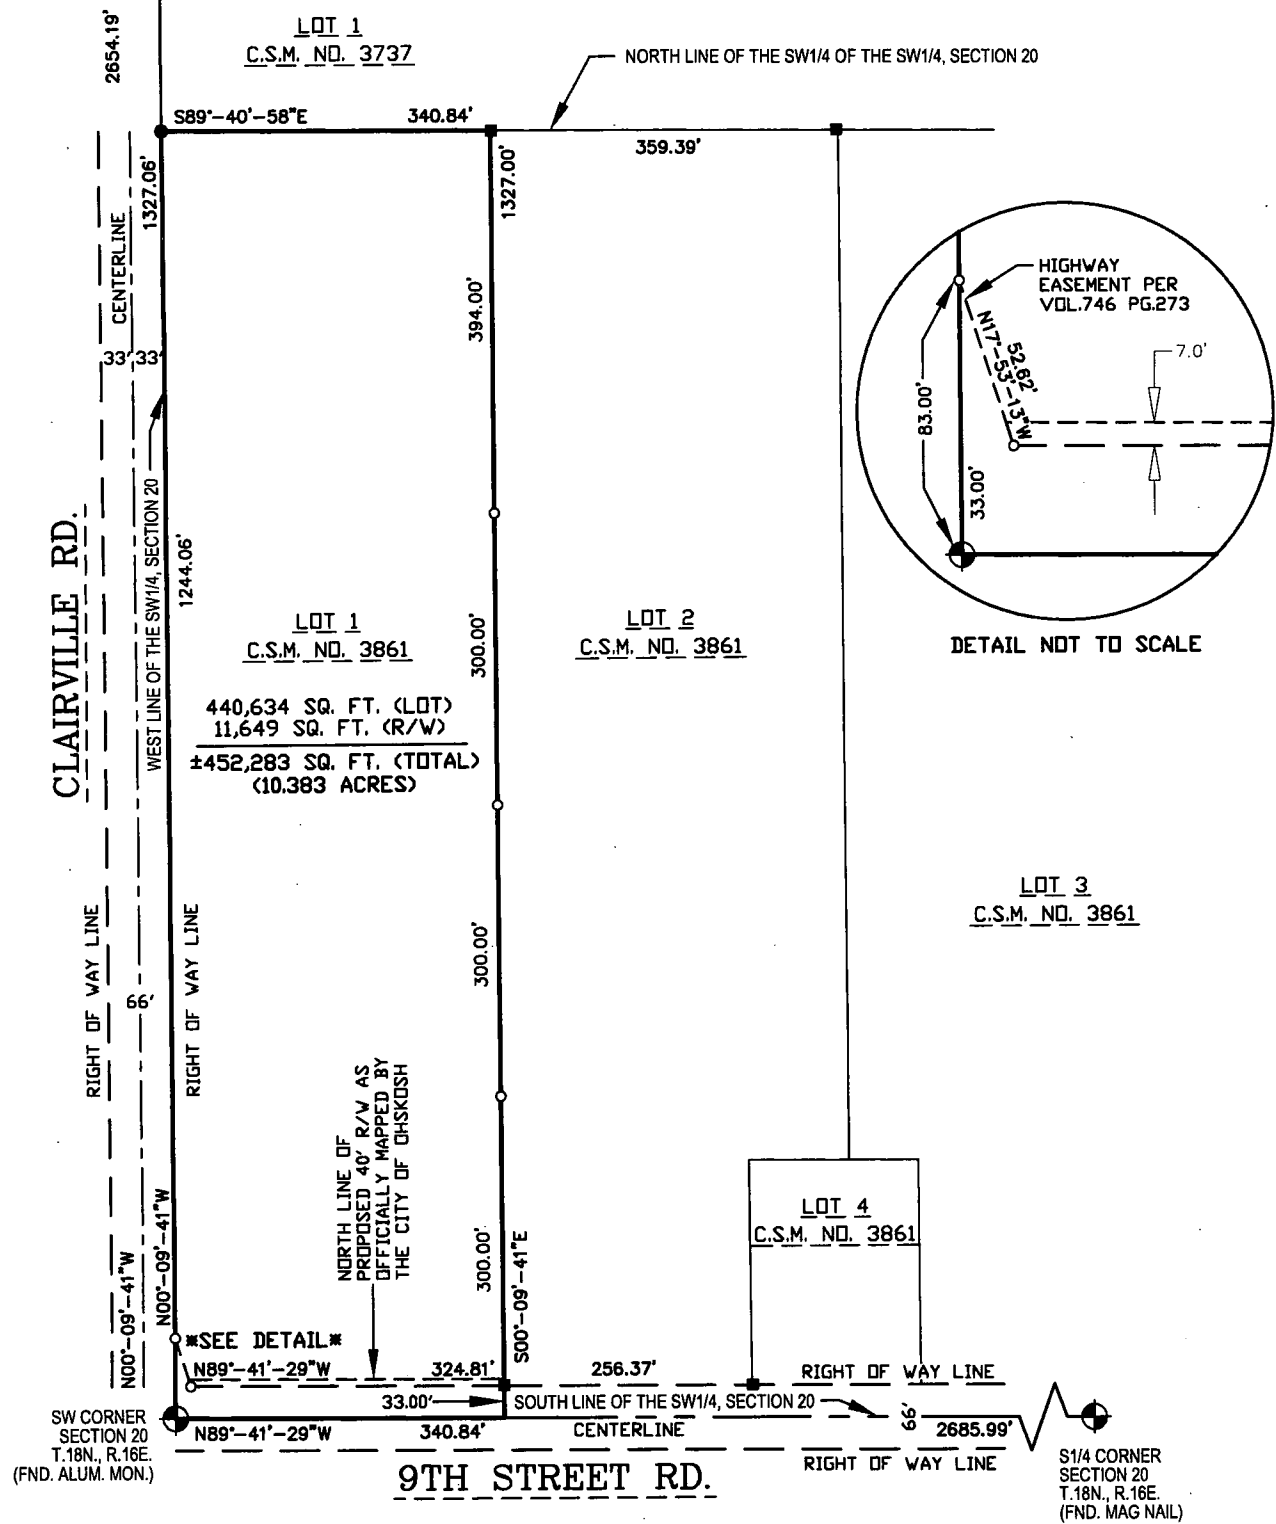

SURVEYOR'S CERTIFICATE

I, Craig A. Keach, Wisconsin Registered Land Surveyor
of Meridian Surveying, LLC., certify that I have surveyed the
described property and that the map shown is a true and accurate
representation thereof to the best of my knowledge and belief.

Dated this 9th day of MAY, 2013.

Craig A. Keach
WISCONSIN REGISTERED LAND SURVEYOR
Craig A. Keach, S-2333



-LEGEND-

- = 1" X 18" IRON PIPE SET
- = 3/4" IRON ROD FOUND
- = 1" IRON PIPE FOUND
- ⊙ = COUNTY MONUMENT FOUND

GRAPHIC SCALE
1 inch = 200 ft.



BEARINGS REFERENCED TO THOSE
SHOWN ON CERTIFIED SURVEY
MAP NO. 3861 OF WINNEBAGO
COUNTY RECORDS

MERIDIAN
SURVEYING, LLC

N8774 Firelane 1 Office: 920-993-0881
Menasha, WI 54952 Fax: 920-273-6037

DRAWN BY: J.B.
CHECKED BY: C.A.K.
JOB NO.: 7220-A134

FIELD WORK
DATE: 5-2-13
FIELD BOOK: M-26, PG. 50
SHEET 1 of 1

SURVEYED FOR:
JOAN PICKART
1095 STATE RD. 26
OSHKOSH, WI 54904