



ALTA/ACSM Land Title Survey

Located in all of Lot 1 of CSM #1036, also being part of the Northeast 1/4 of the Southeast 1/4 of Section 21, Township 18 North, Range 16 East, City of Oshkosh, Winnebago County, Wisconsin

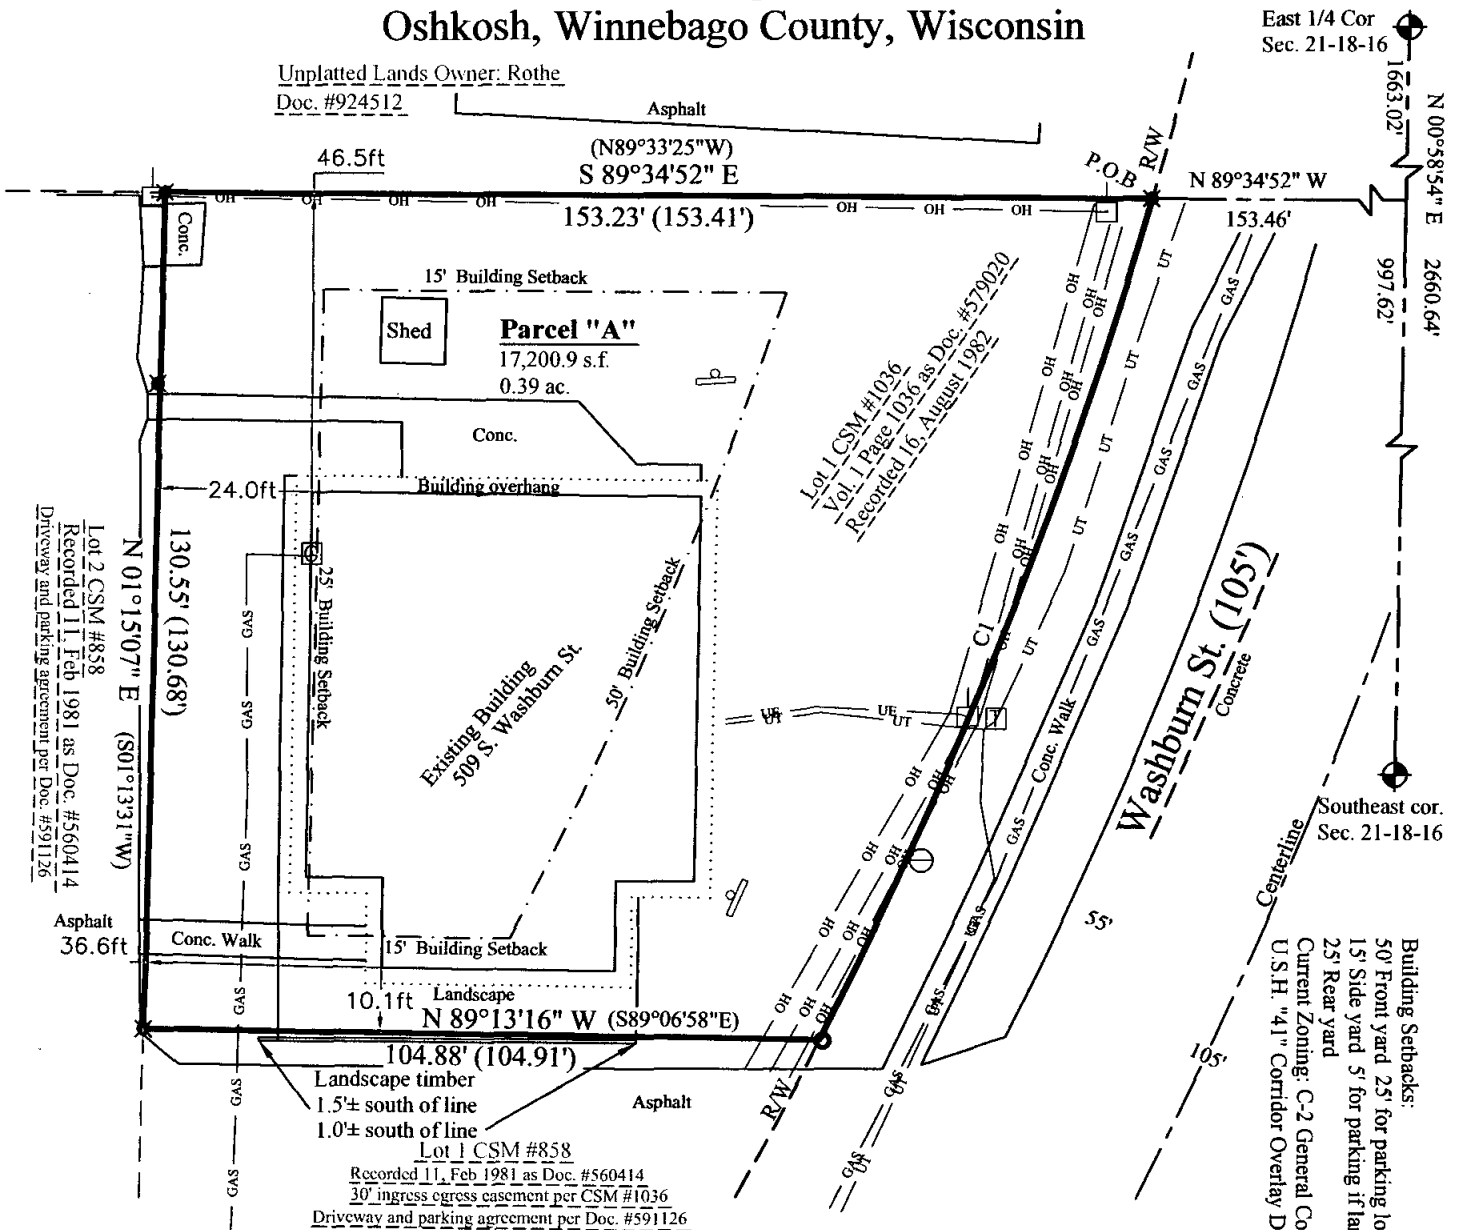


CURVE	RADIUS	ARC LENGTH	CHORD LENGTH	CHORD BEARING	DELTA ANGLE
C1	763.51'	140.69'	140.49'	S 21°22'36" W	10°33'28"
		(140.96')	(140.77')	(S 21°22'26" W)	(10°34'42")

Legend

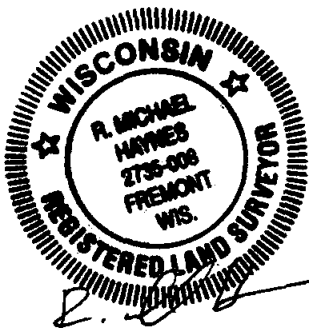

4-29-09

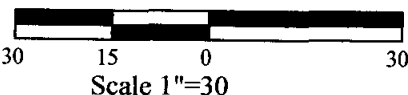

Boundary Line
Right-of-Way
Adjacent Property
(xxx.xx') Recorded As
Section Line
Setback line
Underground Electric
Underground Telephone
Overhead Line
Underground Gas

1" Iron Pipe Found
3/4" Iron Rod Found
Section Corner
Gas Meter
Power Pole
Sign
Telephone Pedestal
Curb Stop

HAYNES
Surveying & Mapping
204 E. Bridge Ct. Fremont, WI. 54940
920-470-4997 ph. 920-446-2492 fax.

Drawing: 09-1183-ALTA	Page: 1 of 2
Project: 09-1183-AI	Date: 04/29/09