

PLAT OF SURVEY

SITUATED ALONG WINDINGBROOK DRIVE, BEING A RETRACEMENT OF A PART OF OUTLOT 1 AND LOT 53 IN SAWYER CREEK SUBDIVISION AND PART OF LOT 1 OF CERTIFIED SURVEY MAP NO. 3638, IN THE SIXTH WARD, CITY OF OSHKOSH, WINNEBAGO COUNTY, WISCONSIN.

AUGUST 27, 2009 SURVEY FOR SAWYER CREEK HOMEOWNERS ASSOC. NO. 4736B

- DENOTES 3/4" DIAMETER IRON ROD FOUND (UNLESS OTHERWISE NOTED).
- DENOTES 1" DIAMETER IRON PIPE, 18" LONG, WEIGHING NOT LESS THAN 1.13LBS PER LINEAL FOOT SET.
- () DENOTES RECORDED DIMENSION WHERE DIFFERENT THAN ACTUAL MEASUREMENT.


Surveyor's Certificate

I, Andrew Hunter, Wisconsin Registered Land Surveyor, certify that I have surveyed the above described property and that the above map is a correct representation thereof and shows the size and location of the property, its exterior boundaries, the locations and dimensions of all visible structures thereon, boundary fences, apparent easements and roadways and visible encroachments, if any.

This survey is made for the exclusive use of the present owners of the property and also those who purchase, mortgage or guarantee title thereto, within one (1) year from the date hereof.

S-31-09
Date

Andrew Hunter, Registered
Land Surveyor S-2835-008

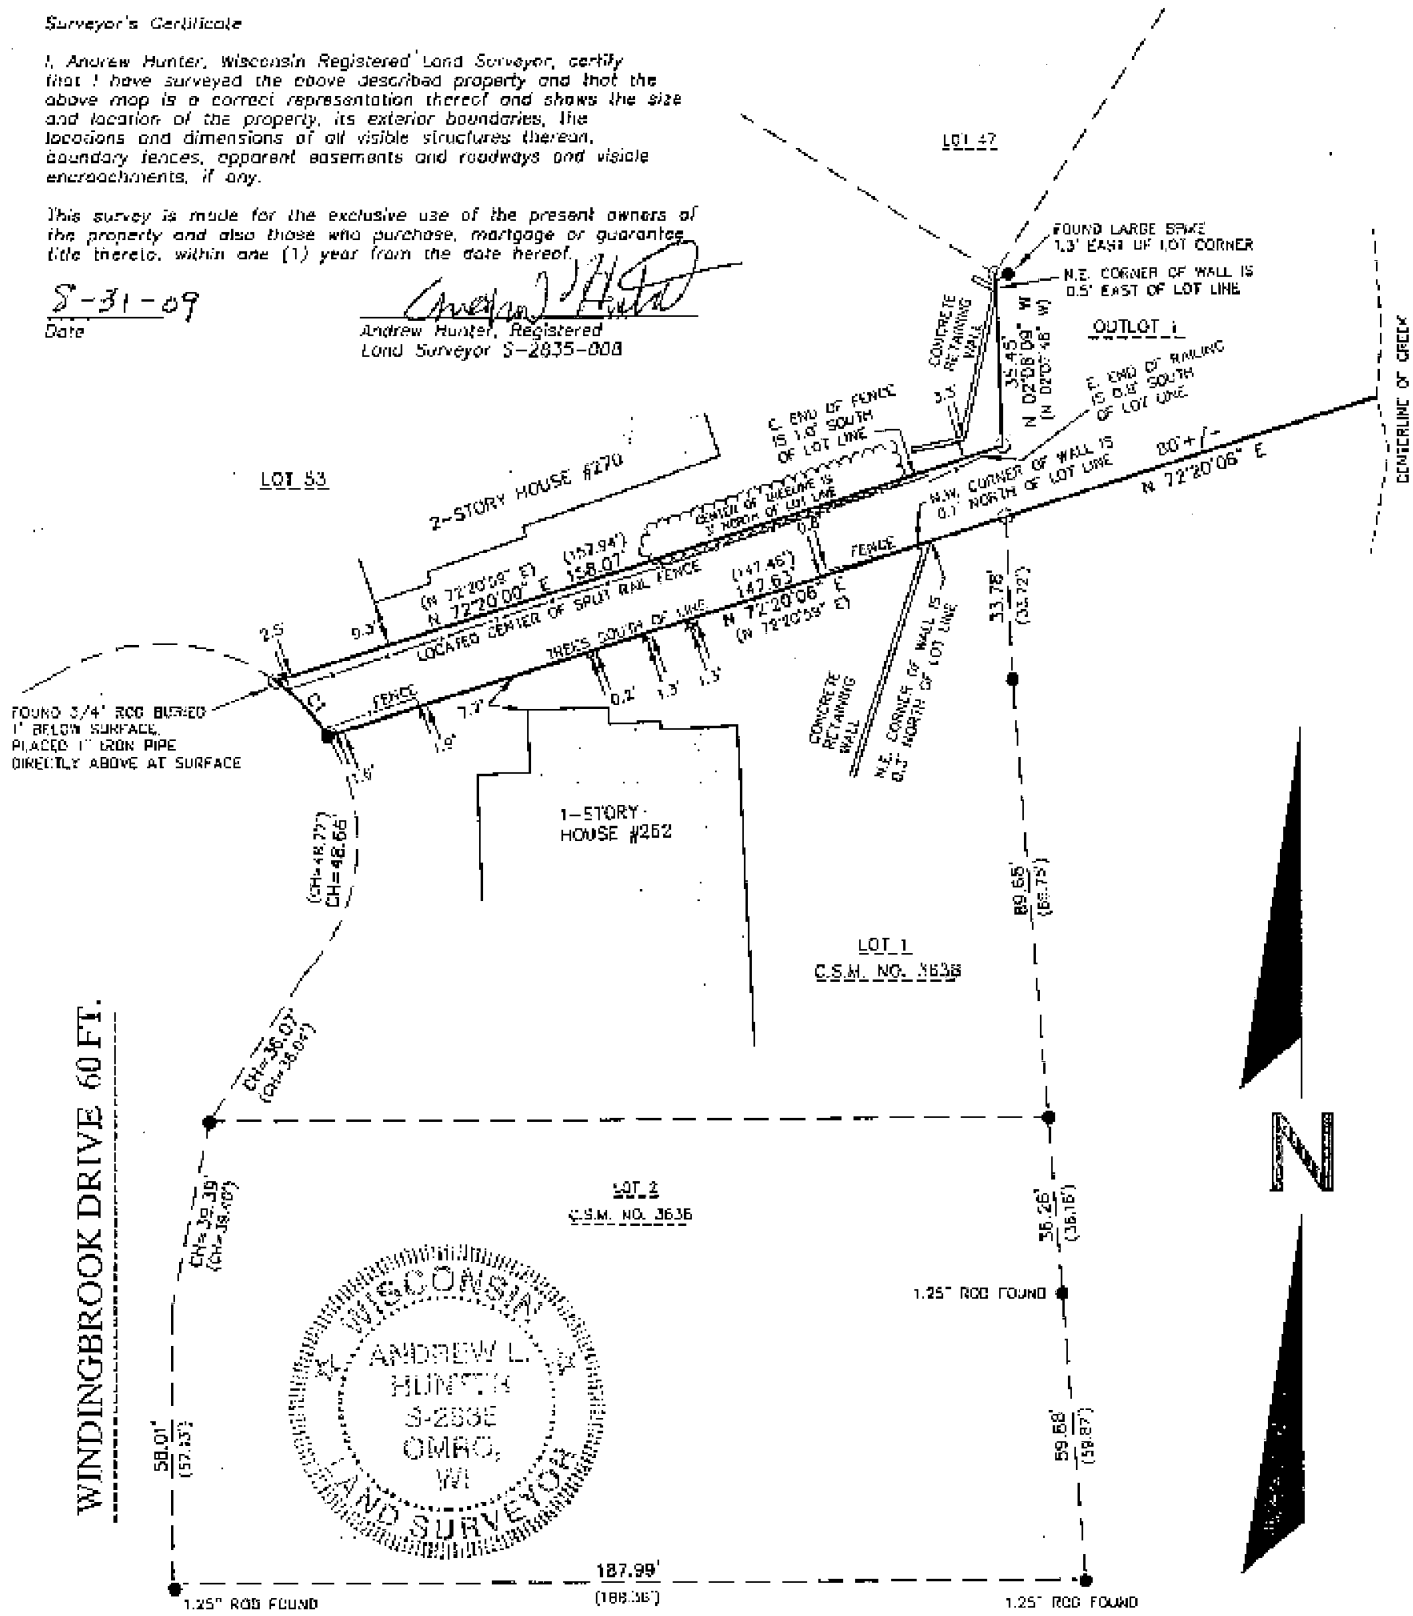

CURVE TABLE					
CURVE	LENGTH	RADIUS	CHORD	CHORD BEARING	DELTA
C1	15.59	40.00	15.48	N42°41'41"N	22°19'31"
	(15.57)		(15.48)	(N42°52'24.5"W)	(22°19'39")

R.A. Smith National, Inc.

Beyond Surveying
and Engineering

2850 Universal Street, Oshkosh WI 54904
920-233-2884 Fax 920-231-9872
www.rasmithnational.com

