

PLAT OF SURVEY


ALL OF LOT 59 OF "ZIEBELL'S ASSESSOR'S PLAT", IN SECTION 22, TOWNSHIP 18 NORTH, RANGE 16 EAST, CITY OF OSHKOSH, WINNEBAGO COUNTY, WISCONSIN.

SURVEY FOR:
BEN ZIRBEL
1443 SOUTHLAND AVE.
OSHKOSH, WI 54902



BEARINGS ARE REFERENCED TO THE
SOUTH R/W LINE OF SOUTHLAND AVE.

ASSUMED TO BEAR S 88°52'00" E
Scale 1 inch = 30 feet
0 15 30 60

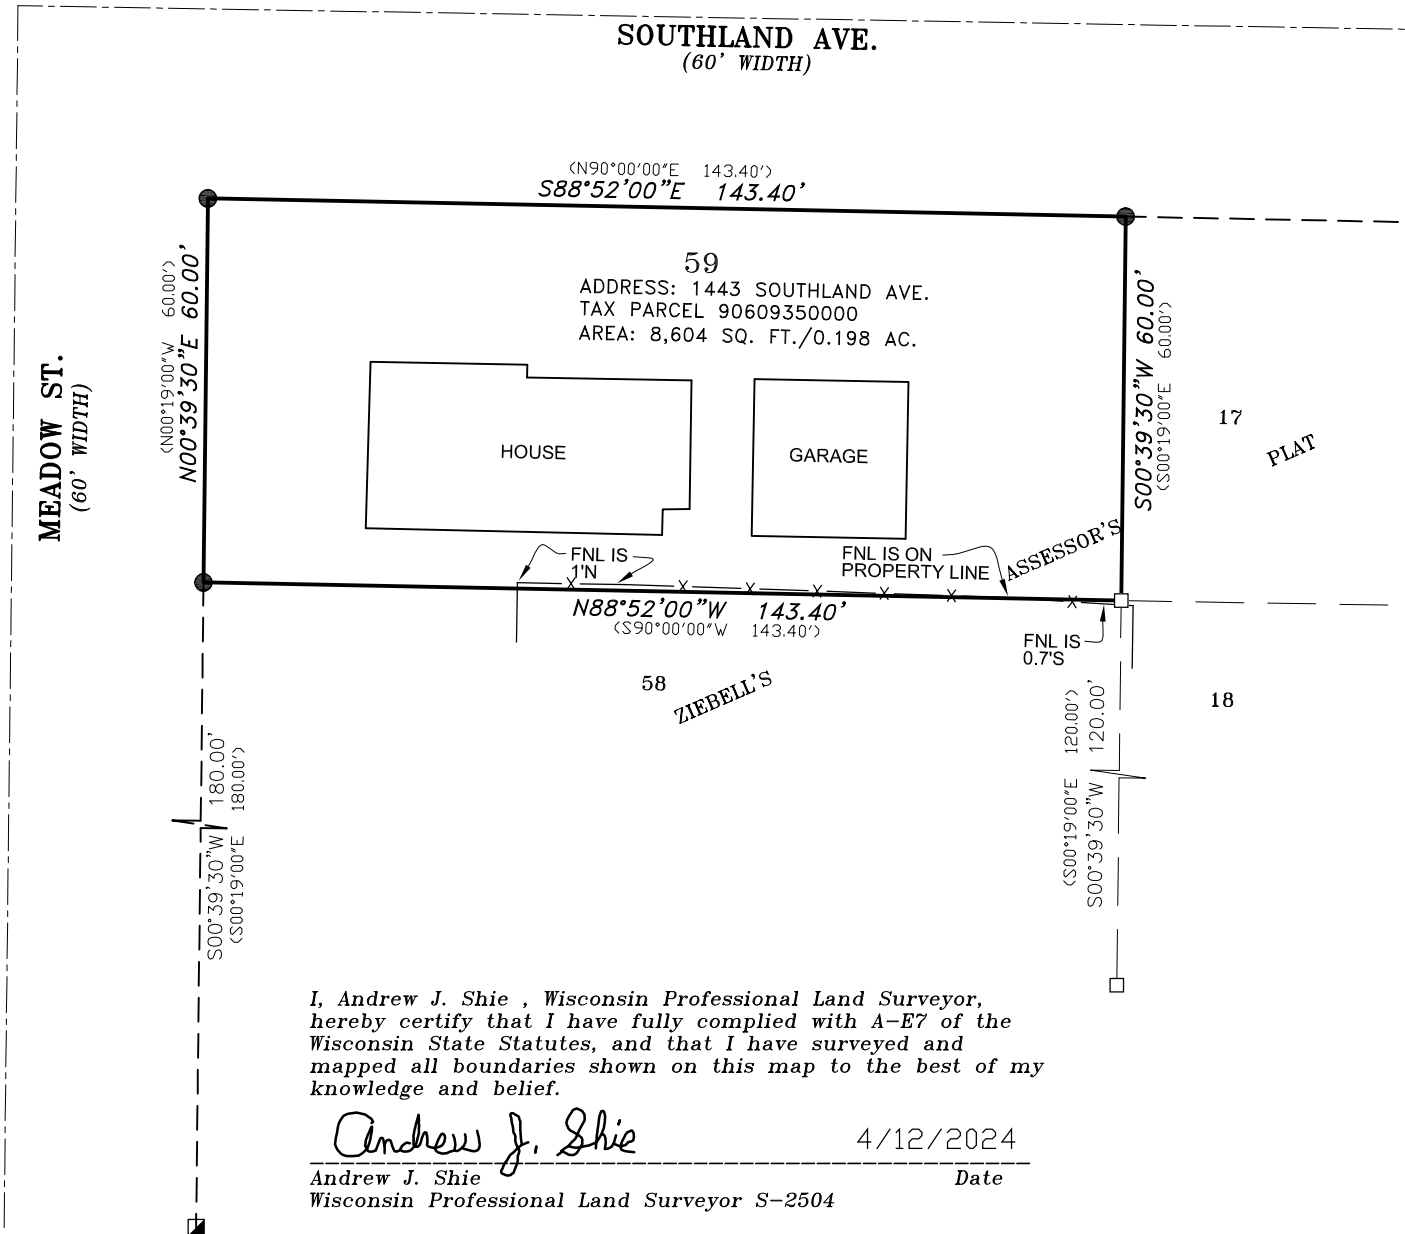

**FOX VALLEY
LAND SURVEYING**
4321 W. College Ave., Suite 200
Appleton, WI 54914
920-474-5025
PROJECT NO. 181622-6

- LEGEND**
- 5/8" SOLID ROUND REBAR SET - 18" LONG, WEIGHING 1.03 LBS./LIN. FT.
 - 1-1/4" O.D. IRON PIPE FOUND
 - 2" O.D. IRON PIPE FOUND
 - x—x— FENCE LINE
 - () RECORDED AS

