


PLAT OF SURVEY




LOT 2 CERTIFIED SURVEY MAP NO. 6400, PART OF THE N.E. 1/4 OF THE S.W. 1/4 OF SECTION 22, T18N, R16E,
IN THE 6TH WARD, CITY OF OSHKOSH, WINNEBAGO COUNTY, WISCONSIN.

LEGEND

- 1" IRON PIPE FOUND
- ⊕ CHISELED CROSS SET
- () PREVIOUSLY RECORDED DIMENSION
- ▲ 60D PENNY FOUND

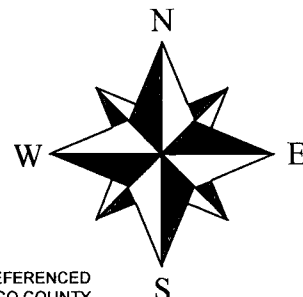

BEARINGS ARE REFERENCED
TO THE WINNEBAGO COUNTY
COORDINATE SYSTEM

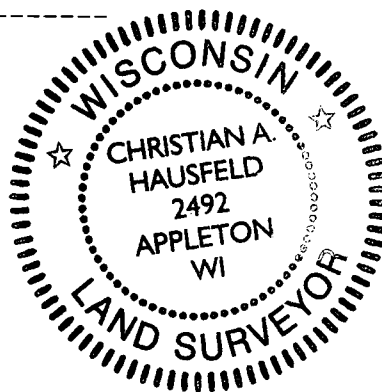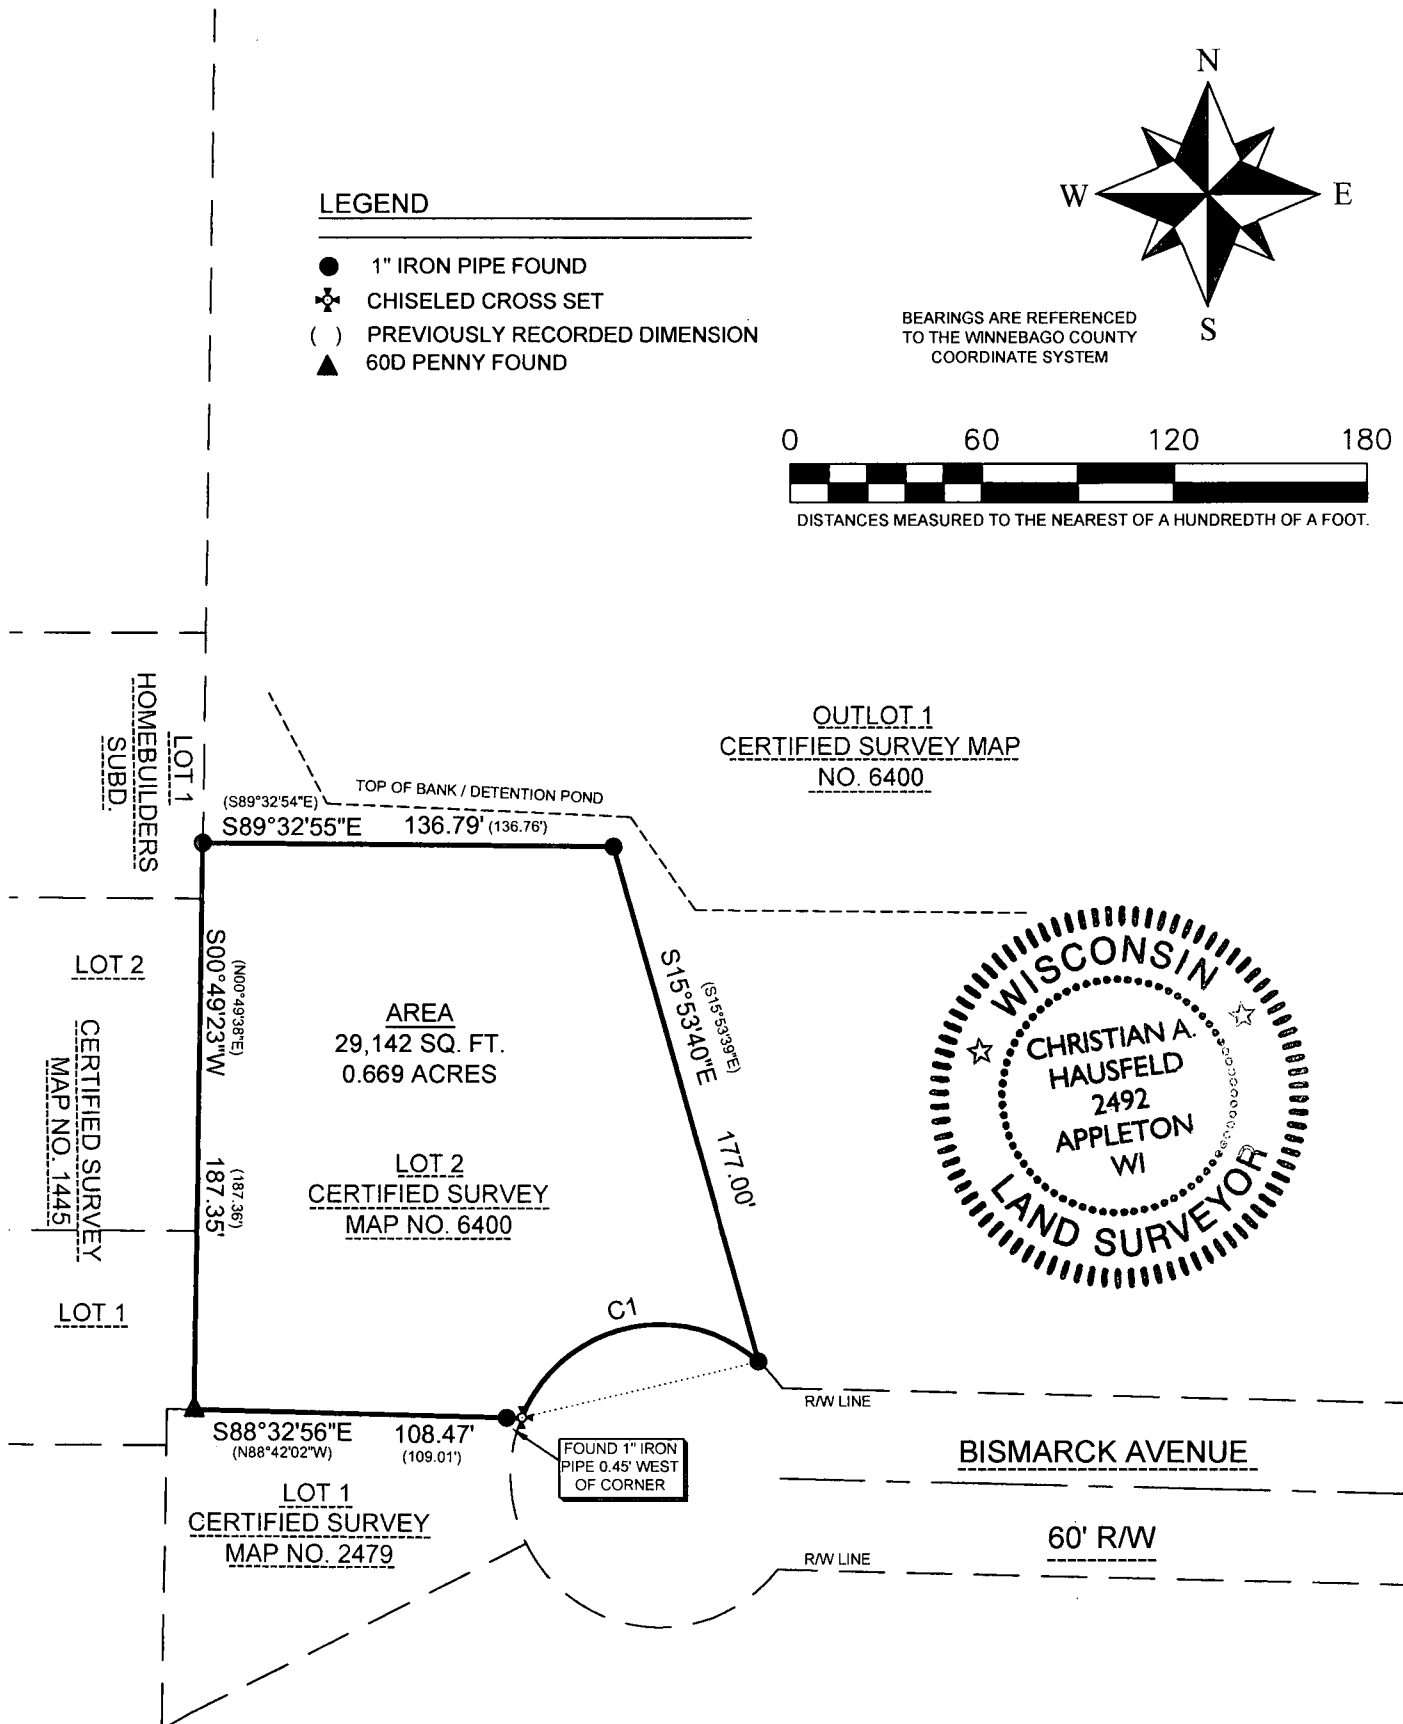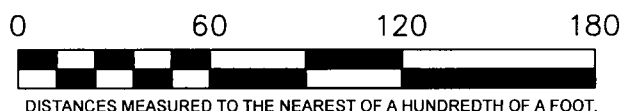

CURVE	ARC LENGTH	RADIUS	DELTA ANGLE	CHORD BEARING	CHORD LENGTH
C1	94.89' (94.57')	50.00'	108°44'06" (108°22'11")	S76°41'29"W (S76°48'42"W)	81.28' (81.09')