


PLAT OF SURVEY

LOT FOUR (4), ACCORDING TO CERTIFIED SURVEY MAP FILED IN VOLUME 1 OF SURVEY MAPS ON PAGE 727 AS DOCUMENT NO. 546187; BEING A REDIVISION OF WEISBROD AND FRENTZ ADDITION, A SUBDIVISION OF THE SOUTH EAST 1/4 SECTION TWENTY-TWO (22), TOWNSHIP EIGHTEEN (18) NORTH, RANGE SIXTEEN (16) EAST, IN THE SIXTH WARD, CITY OF OSHKOSH, WINNEBAGO COUNTY, WISCONSIN.

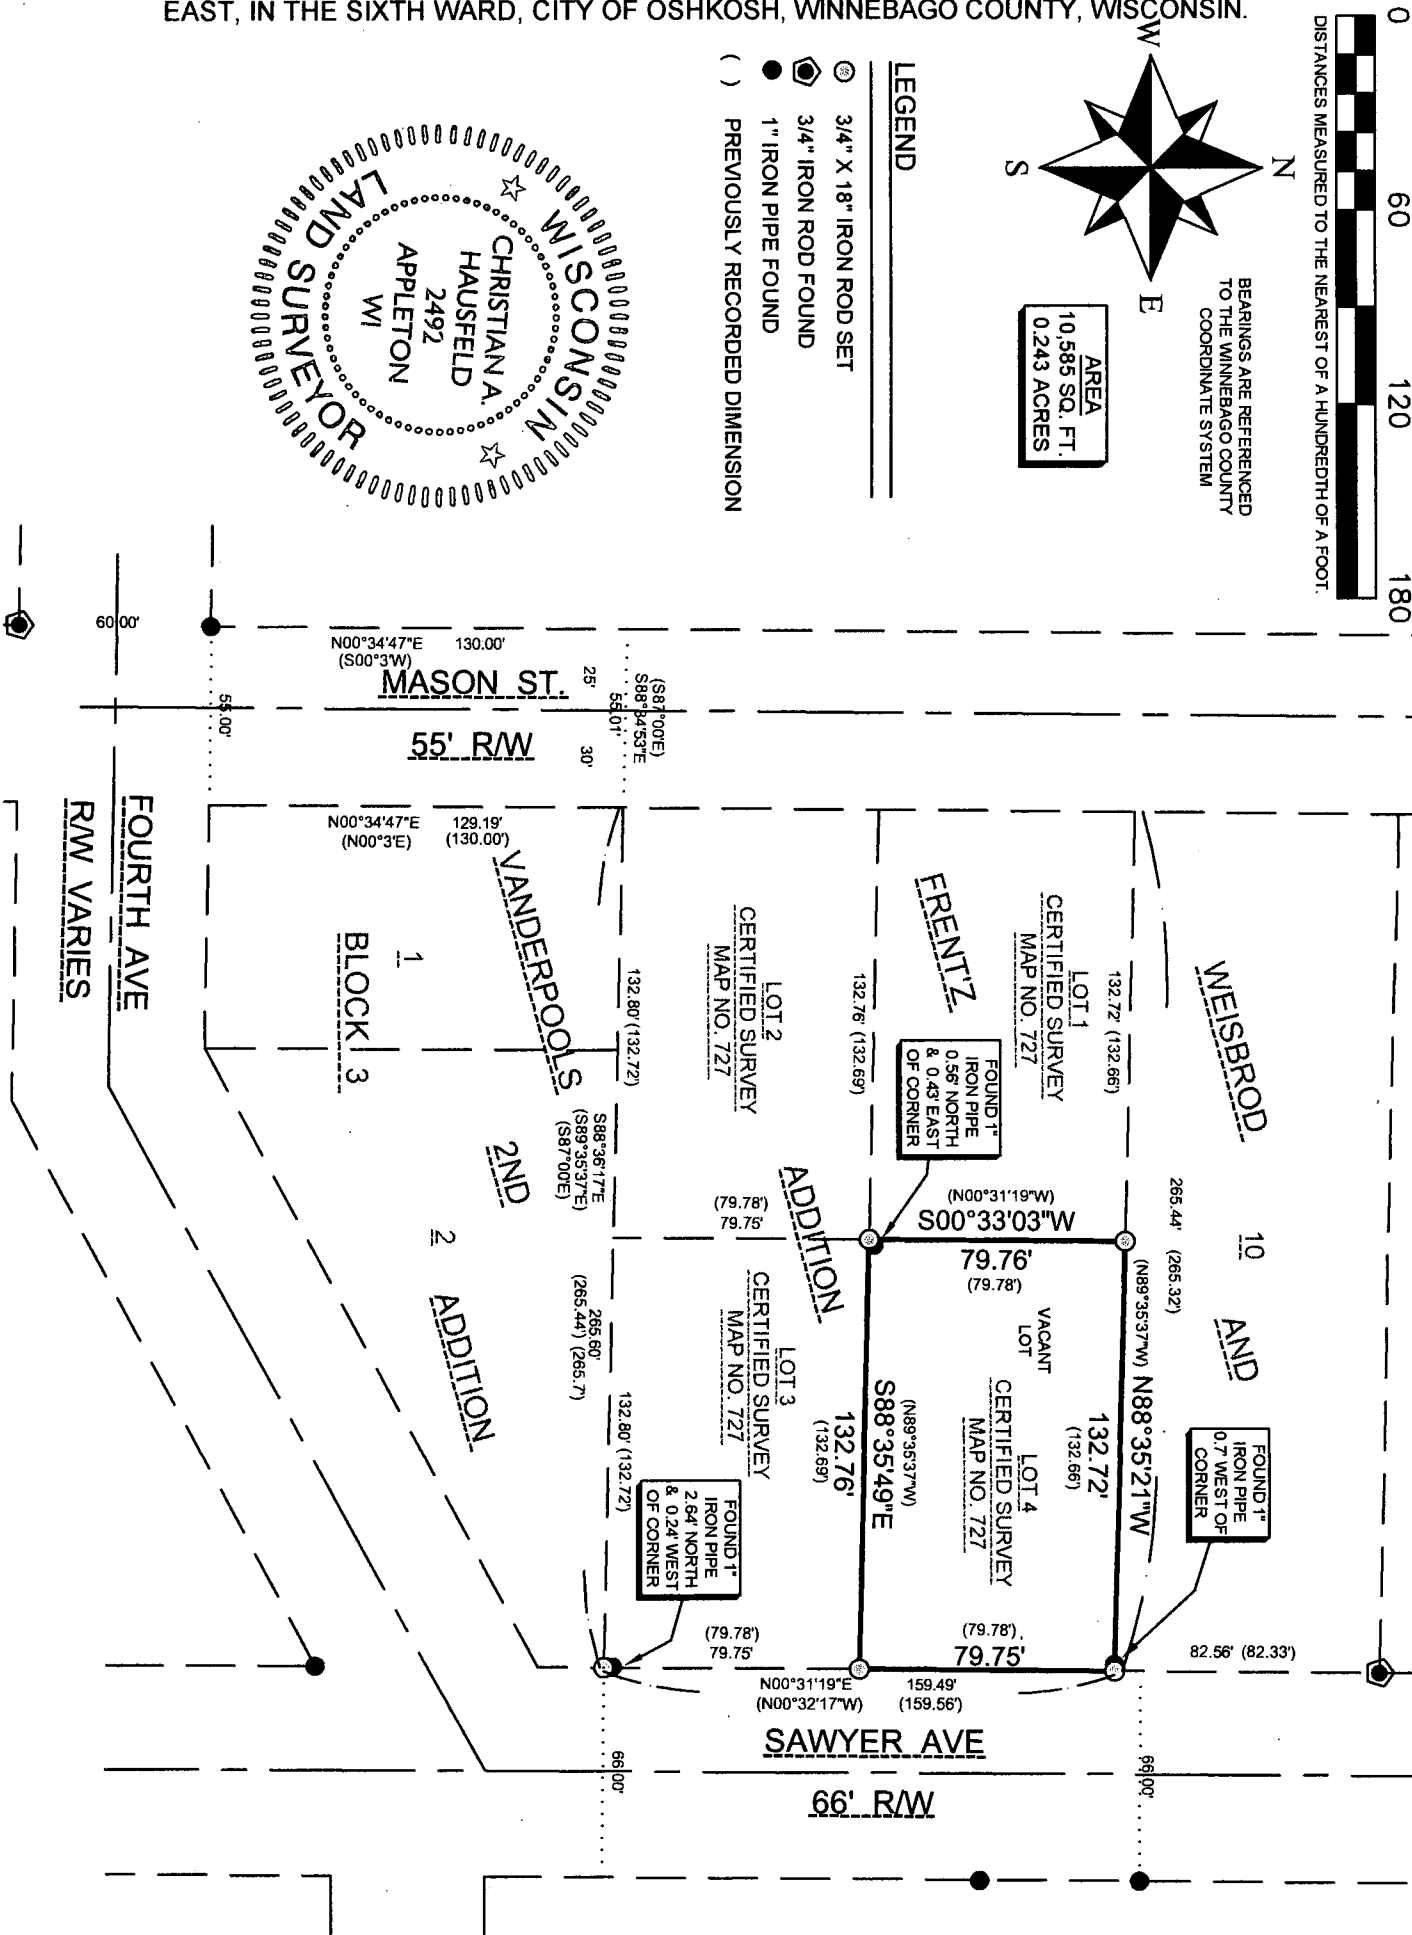

SURVEYOR'S CERTIFICATE:

I, CHRISTIAN A. HAUSFELD, WISCONSIN PROFESSIONAL LAND SURVEYOR, HEREBY CERTIFY THAT I HAVE SURVEYED THE ABOVE DESCRIBED PROPERTY AND THAT THE MAP SHOWN IS A TRUE AND ACCURATE REPRESENTATION THEREOF TO THE BEST OF MY KNOWLEDGE AND BELIEF.

DATED THIS 17th DAY OF August 2017

Christian A. Hausfeld
WISCONSIN PROFESSIONAL LAND SURVEYOR 3-2492
CHRISTIAN A. HAUSFELD



PRECISION LAND SURVEYING, LLC		
1024 W. TAYLOR ST. APPLETON, WI 54914		
(920) 205-4895		
DRAWN BY CAH	DATE 8/17/2017	SURVEY FOR JUSTIN MCGLINN
APPROVED CAH	DATE 8/17/2017	225 S. SAWYER ST. OSHKOSH, WI 54902
SCALE 1" = 60'	SHEET 1 OF 1	PROJECT NO. 8820