


PLAT OF SURVEY

LOT FOUR (4), ACCORDING TO CERTIFIED SURVEY MAP FILED IN VOLUME 1 OF SURVEY MAPS ON PAGE 727 AS DOCUMENT NO. 546187; BEING A REDIVISION OF WEISBROD AND FRENTZ ADDITION, A SUBDIVISION OF THE SOUTH EAST 1/4 SECTION TWENTY-TWO (22), TOWNSHIP EIGHTEEN (18) NORTH, RANGE SIXTEEN (16) EAST, IN THE SIXTH WARD, CITY OF OSHKOSH, WINNEBAGO COUNTY, WISCONSIN.

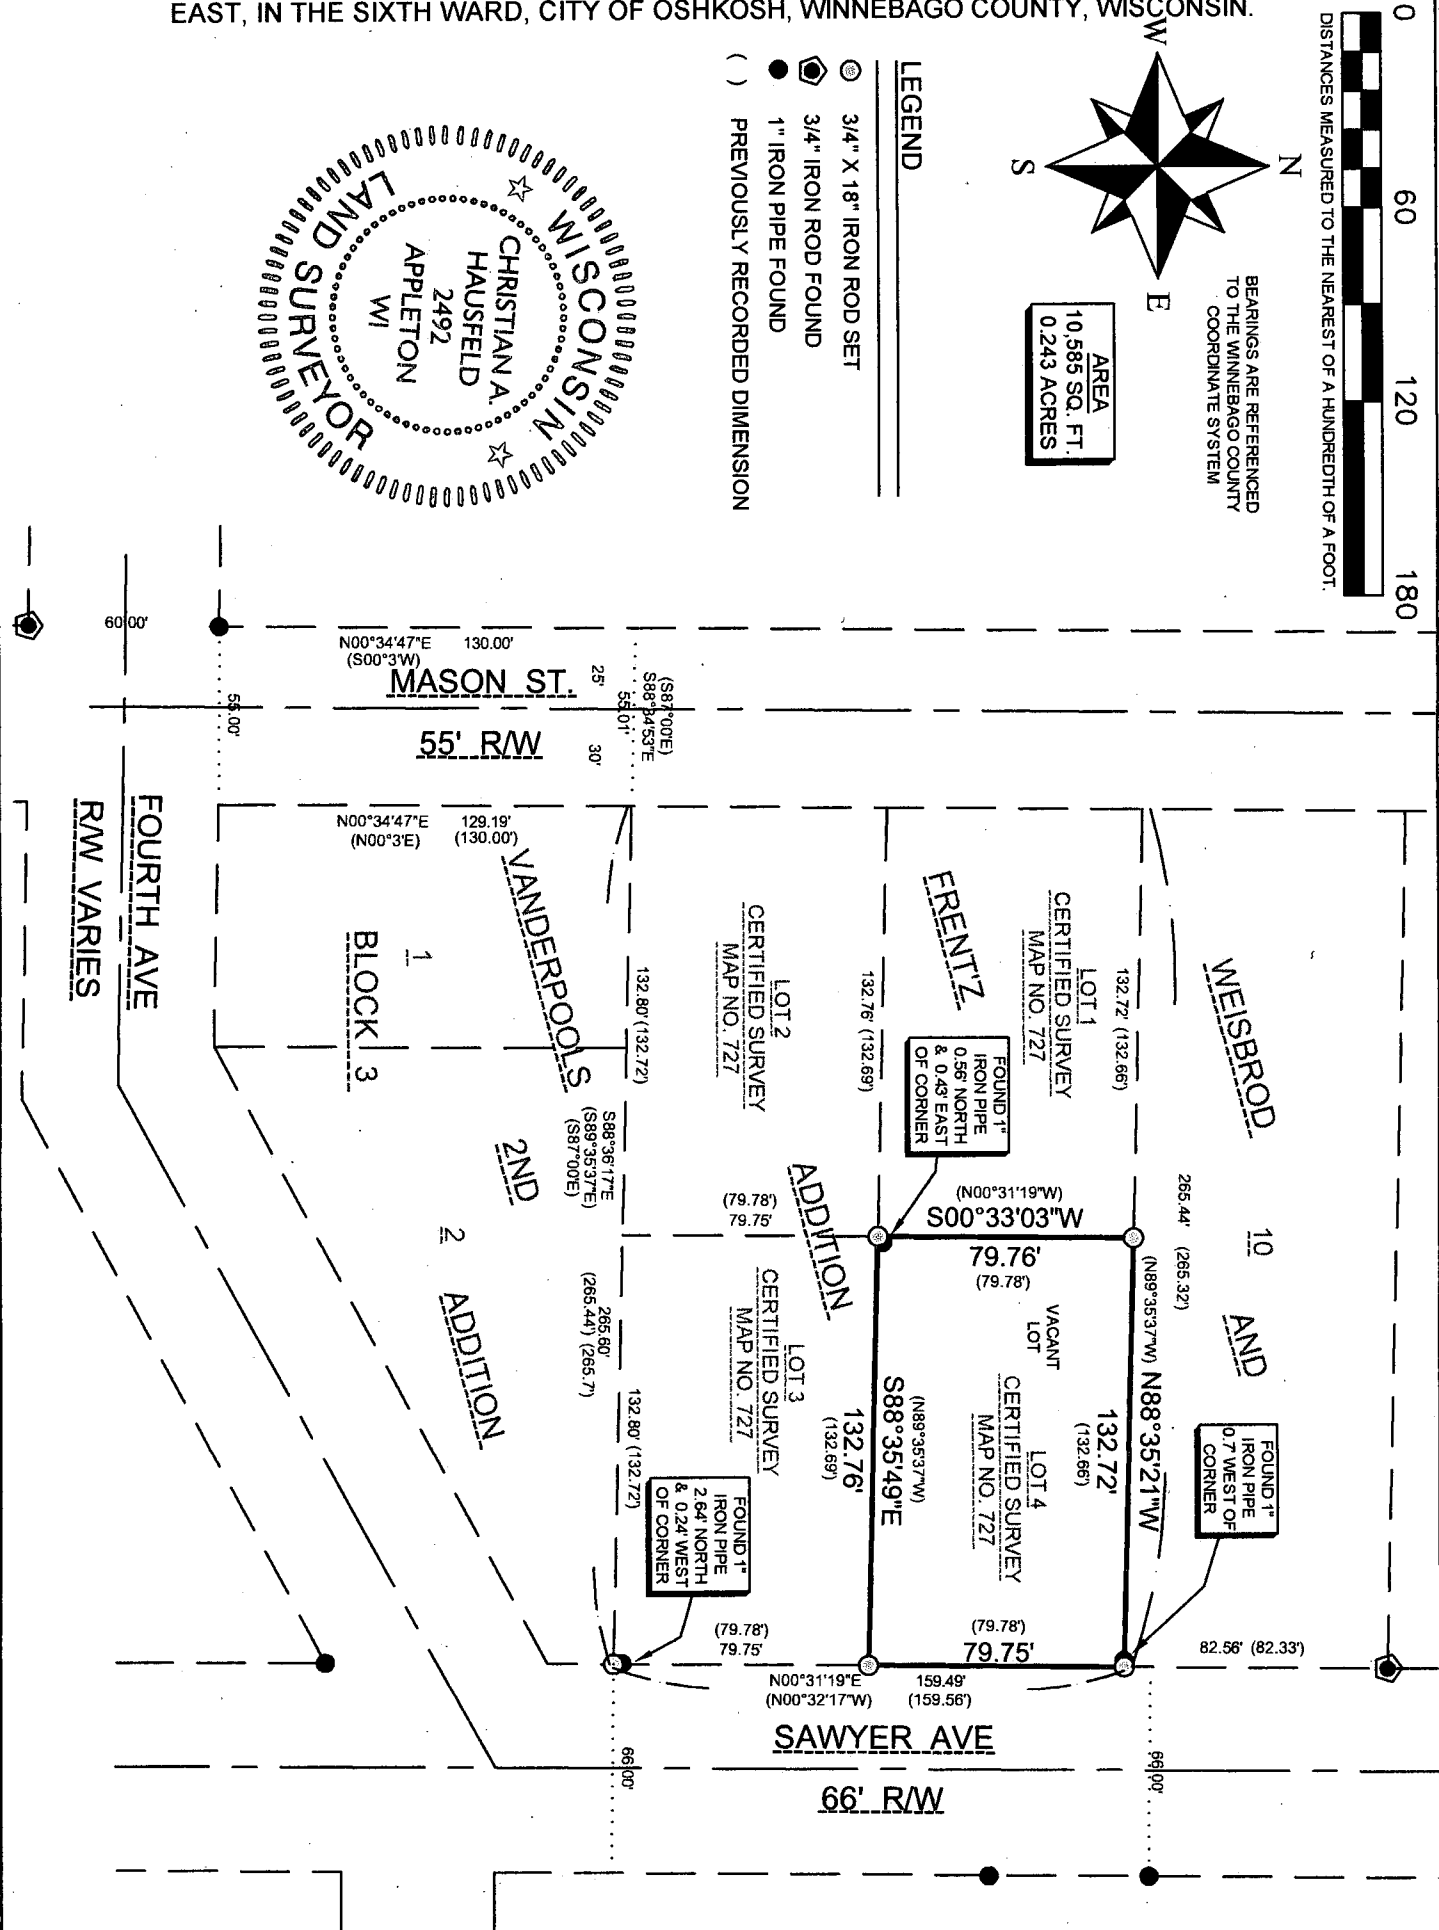

SURVEYOR'S CERTIFICATE:

I, CHRISTIAN A. HAUSFELD, WISCONSIN PROFESSIONAL LAND SURVEYOR, HEREBY CERTIFY THAT I HAVE SURVEYED THE ABOVE DESCRIBED PROPERTY AND THAT THE MAP SHOWN IS A TRUE AND ACCURATE REPRESENTATION THEREOF TO THE BEST OF MY KNOWLEDGE AND BELIEF.

DATED THIS 17th DAY OF August 2017

Christian A. Hausfeld

WISCONSIN PROFESSIONAL LAND SURVEYOR 2492
CHRISTIAN A. HAUSFELD



PRECISION LAND SURVEYING, LLC
1024 W. TAYLOR ST. APPLETON, WI 54914
(920) 205-4895

DRAWN BY CAH	DATE 8/17/2017	SURVEY FOR JUSTIN MCGLINN
APPROVED CAH	DATE 8/17/2017	225 S. SAWYER ST. OSHKOSH, WI 54902
SCALE 1" = 60'	SHEET 1 OF 1	PROJECT NO. 8820