

PLAT OF SURVEY


PART OF THE SOUTHEAST 1/4 OF THE NORTHEAST 1/4 OF SECTION 22,
TOWN 18 NORTH, RANGE 16 EAST, SIXTH WARD, CITY OF OSHKOSH,
WINNEBAGO COUNTY, WISCONSIN

BEARINGS ARE REFERENCED TO THE
SOUTH LINE OF THE NORTHEAST 1/4,
ASSUMED TO BEARS S 89°18'16" W

SCALE IN FEET
1" = 30'
0 30 60

SURVEY FOR
MICHAEL NOONE
1000 WITZEL LLC
3913 W. PROSPECT AVE.
APPLETON, WI 54914

NORTHEAST CORNER
SECTION 22
T 18 N, R 16 E

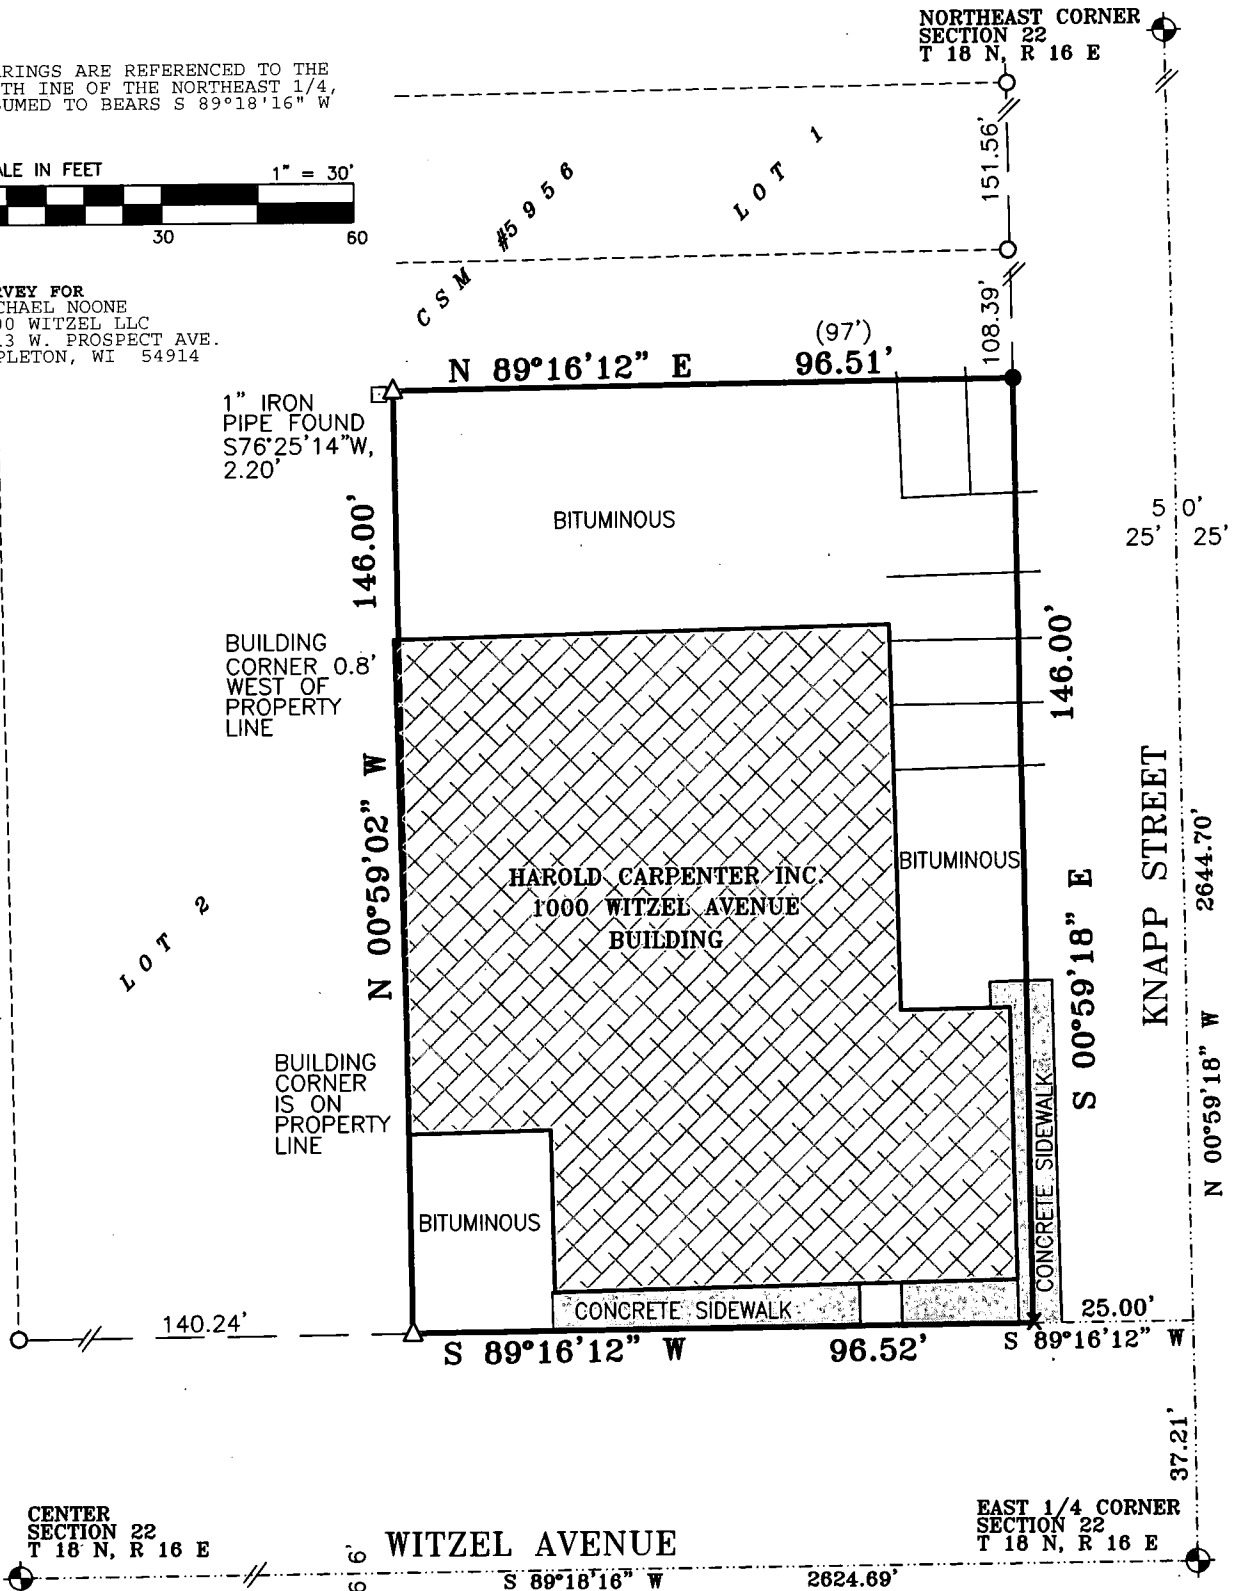

CENTER
SECTION 22
T 18 N, R 16 E

WITZEL AVENUE

EAST 1/4 CORNER
SECTION 22
T 18 N, R 16 E



SURVEYOR'S CERTIFICATE

I, GARY A. ZAHNINGER, HEREBY CERTIFY THAT I HAVE
SURVEYED THIS PROPERTY AND THIS MAP IS A TRUE
REPRESENTATION THEREOF AND IS, TO THE BEST OF MY
KNOWLEDGE AND BELIEF, A TRUE AND
ACCURATE REPRESENTATION THEREOF.

DATED THIS 14TH DAY OF MARCH, 2011.

Gary A. Zahringer
GARY A. ZAHNINGER WI REG LAND SURVEYOR S-2098

Martenson & Eisele, Inc.

1377 Midway Road
Menasha, WI 54952
www.martenson-eisele.com
info@martenson-eisele.com
920.731.0381 1.800.236.0381

Planning
Environmental
Surveying
Engineering
Architecture

LEGEND

- X CHISELED "X" SET
- PK NAIL SET
- PK NAIL FOUND
- 1" IRON PIPE FOUND
- △ RAILROAD SPIKE FOUND

PROJECT NO. 221-433
FILE 221433POS
THIS INSTRUMENT WAS DRAFTED BY: DMS-2325