


PLAT OF SURVEY

PART OF LOT 2 OF CERTIFIED SURVEY MAP NO. 5956,
LOCATED IN THE SOUTHEAST 1/4 OF THE NORTHEAST 1/4,
SECTION 22, TOWNSHIP 18 NORTH, RANGE 16 EAST, SIXTH WARD,
CITY OF OSHKOSH, WINNEBAGO COUNTY, WISCONSIN.

BEARINGS ARE REFERENCED TO THE EAST
LINE OF THE NORTHEAST 1/4, SECTION 22,
ASSUMED TO BEAR N 00°59'18" W

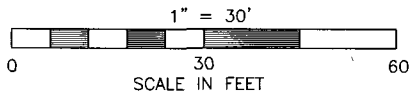


N

LEGEND

- P.K. NAIL SET
- P.K. NAIL FOUND
- ⊠ CHISELED "X" FOUND
- △ RAILROAD SPIKE FOUND
- ◆ GOVERNMENT CORNER
- P.O.B. POINT OF BEGINNING

AREA
146 SQ. FT.

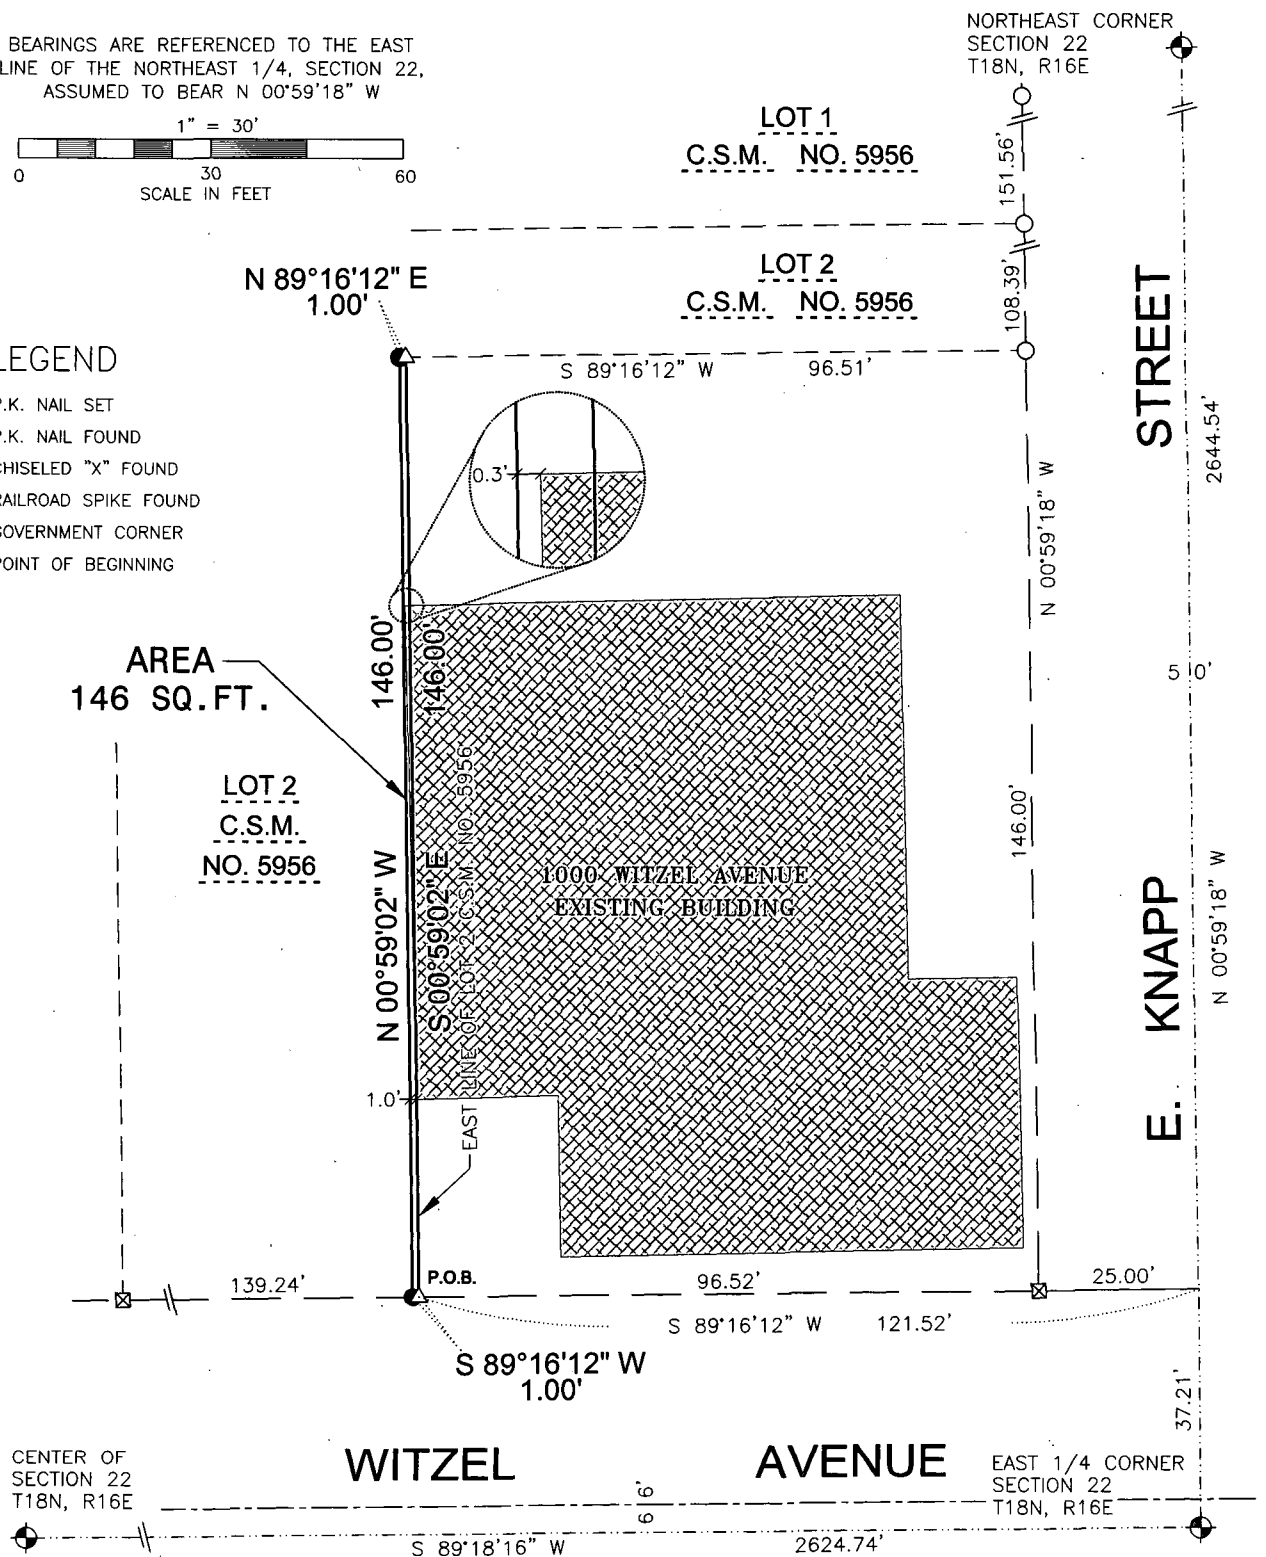

SURVEYOR'S CERTIFICATE

I, GARY A. ZAHNINGER, HEREBY CERTIFY THAT I HAVE SURVEYED
THIS PROPERTY AND THIS MAP IS A TRUE REPRESENTATION THEREOF
AND IS, TO THE BEST OF MY KNOWLEDGE AND BELIEF, A TRUE AND
ACCURATE REPRESENTATION THEREOF.

DATED THIS 8TH DAY OF OCTOBER, 2015.

Gary A. Zahninger
GARY A. ZAHNINGER, PROFESSIONAL LAND SURVEYOR S-2098



Martenson & Eisele, Inc.



1377 Midway Road
Menasha, WI 54952
www.martenson-eisele.com
info@martenson-eisele.com
920.731.0381 1.800.236.0381

Planning
Environmental
Surveying
Engineering
Architecture

SURVEY FOR
MICHAEL NOONE
1000 WITZEL LLC
3913 W. PROSPECT AVE.
APPLETON, WI 54914

PROJECT NO. 1-0696-001
FILE 1-0696-001pos.dwg SHEET 1 OF 2
THIS INSTRUMENT WAS DRAFTED BY: A.Sedlar