
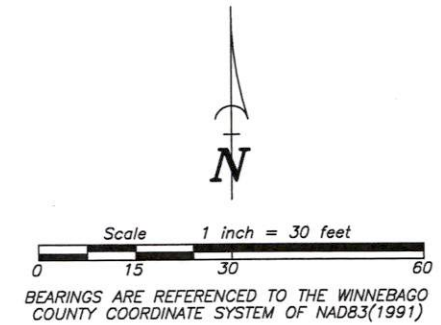


PLAT OF SURVEY

LOT 3, BLOCK 65, PLAT OF THE ORIGINAL THIRD WARD, BEING PART OF GOVERNMENT LOT 4, SECTION 23, TOWNSHIP 18 NORTH, RANGE 16 EAST, CITY OF OSHKOSH, WINNEBAGO COUNTY, WISCONSIN.

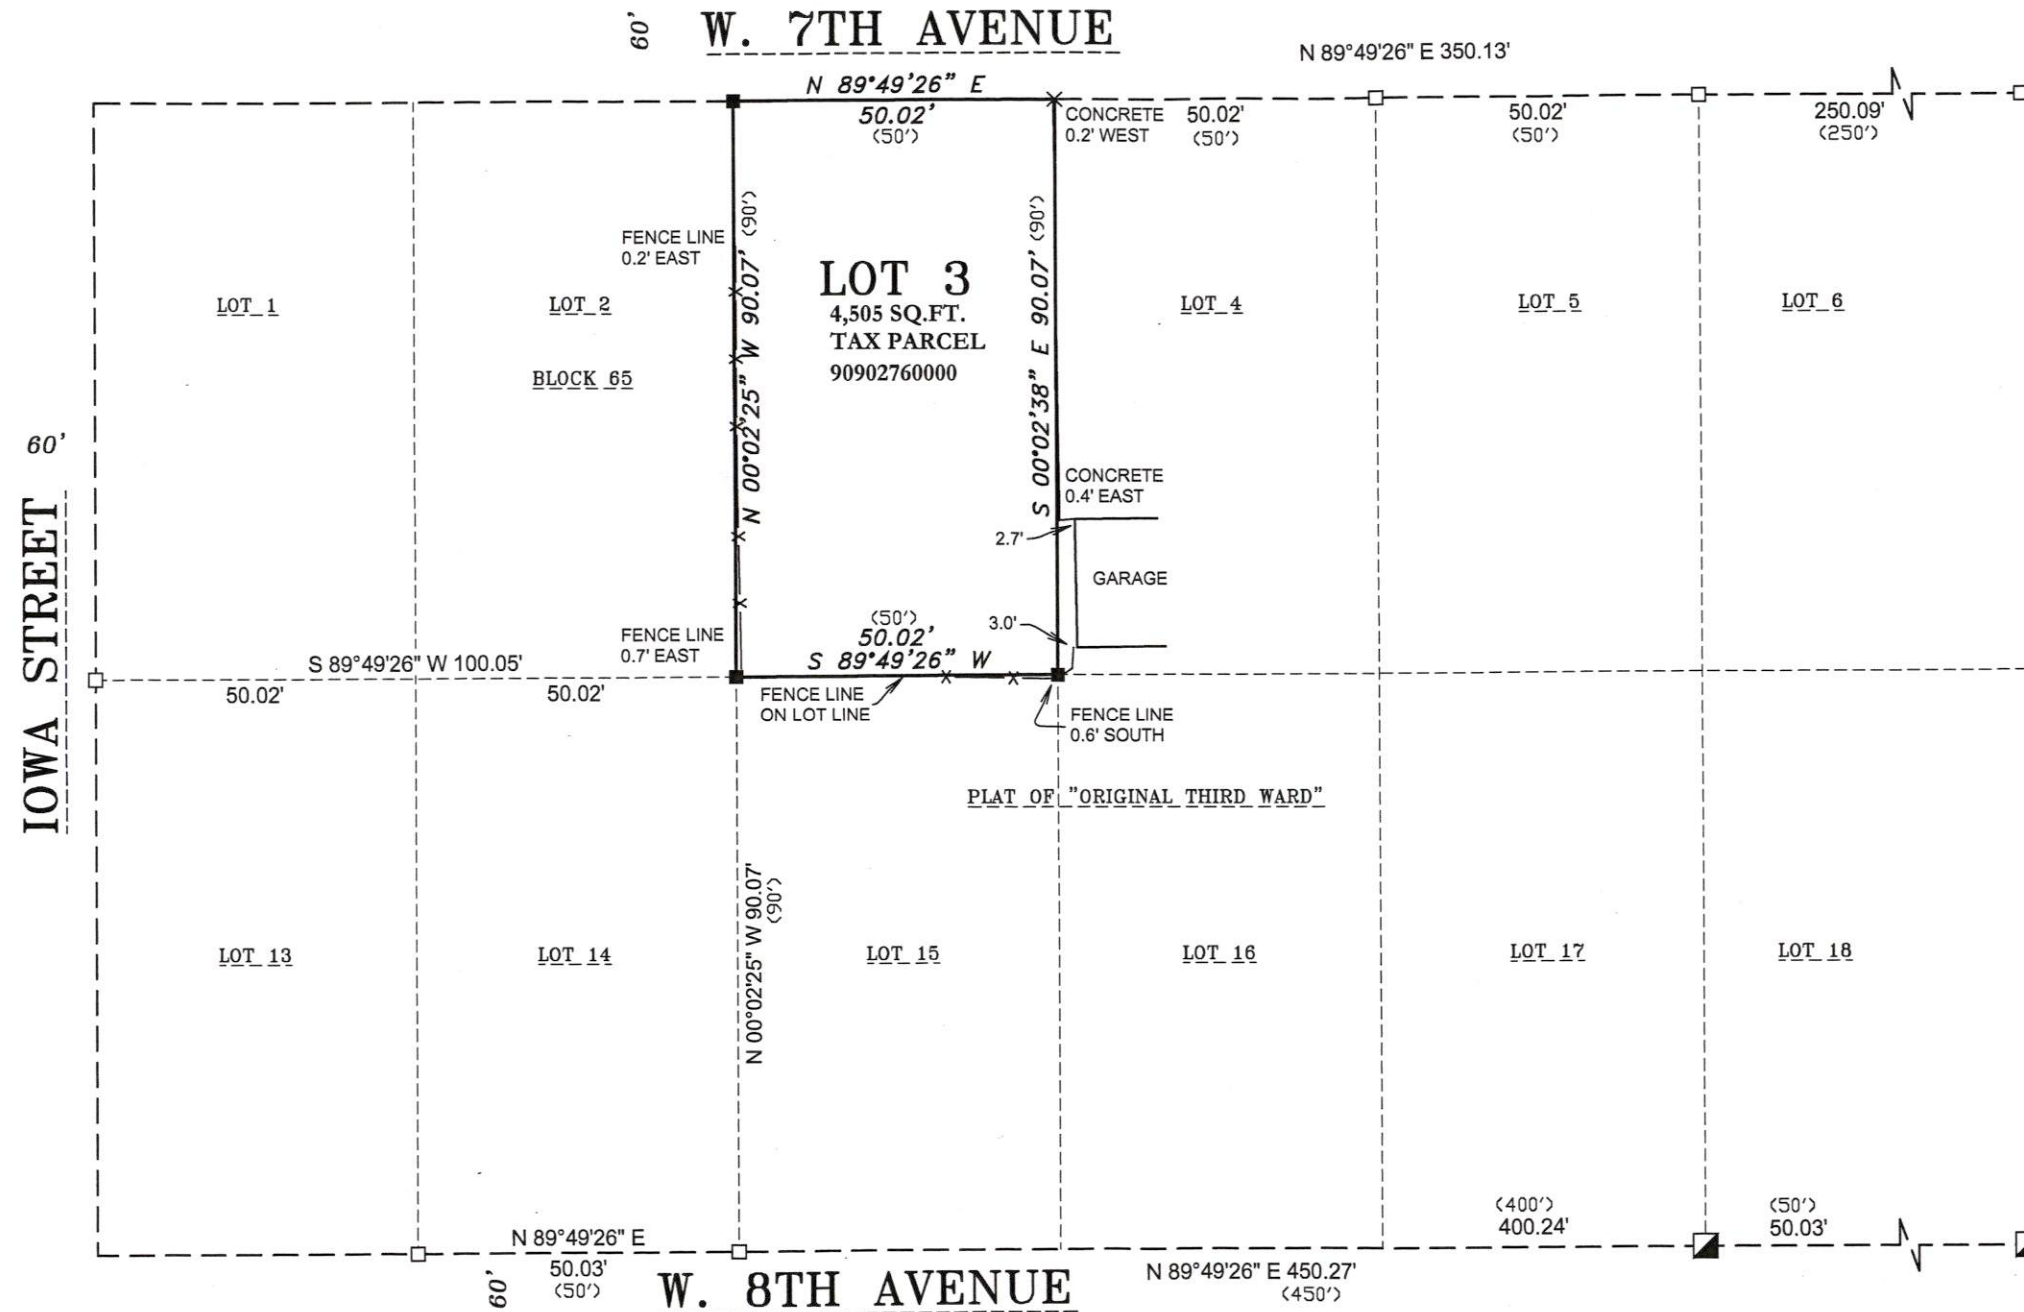

LEGEND

- 1-1/4" O.D. IRON PIPE SET, 18" LONG, WEIGHING 1.130 LBS. PER LIN. FOOT
- × CHISELED "X" SET
- 1-1/4" O.D. IRON PIPE FOUND
- ▣ 1-1/2" O.D. IRON PIPE FOUND
- X-X- FENCE LINE
- () RECORDED AS

SURVEYOR'S CERTIFICATE

I hereby certify that I have surveyed the property as shown, according to official records and that the plat above drawn is an accurate and correct representation of said survey.

Darryl S. Lehman 4-15-26
 Wisconsin Professional Land Surveyor Date



Martenson & Eisele, Inc.



101 West Main Street
 Omro, WI 54963
 www.martenson-eisele.com
 P 920.685.6240

Planning
 Environmental
 Surveying
 Engineering
 Architecture

PROJECT NO. 0-3052-001
 FILE 3052001POS.DWG
 THIS INSTRUMENT WAS DRAFTED BY: DSL