

PLAT OF SURVEY


LOT 165 OF "CITY'S REPLAT NO. 3", IN SECTION 23, TOWNSHIP 18 NORTH, RANGE 16 EAST,
CITY OF OSHKOSH, WINNEBAGO COUNTY, WISCONSIN.

SURVEY FOR:
PETE PISCHE
740 BISMARCK AVE.
OSHKOSH, WI 54902



BEARINGS ARE REFERENCED TO THE
NORTH LINE OF BISMARCK AVE.
ASSUMED TO BEAR S 88°46'18" E
Scale 1 inch = 20 feet

0 10 20 40

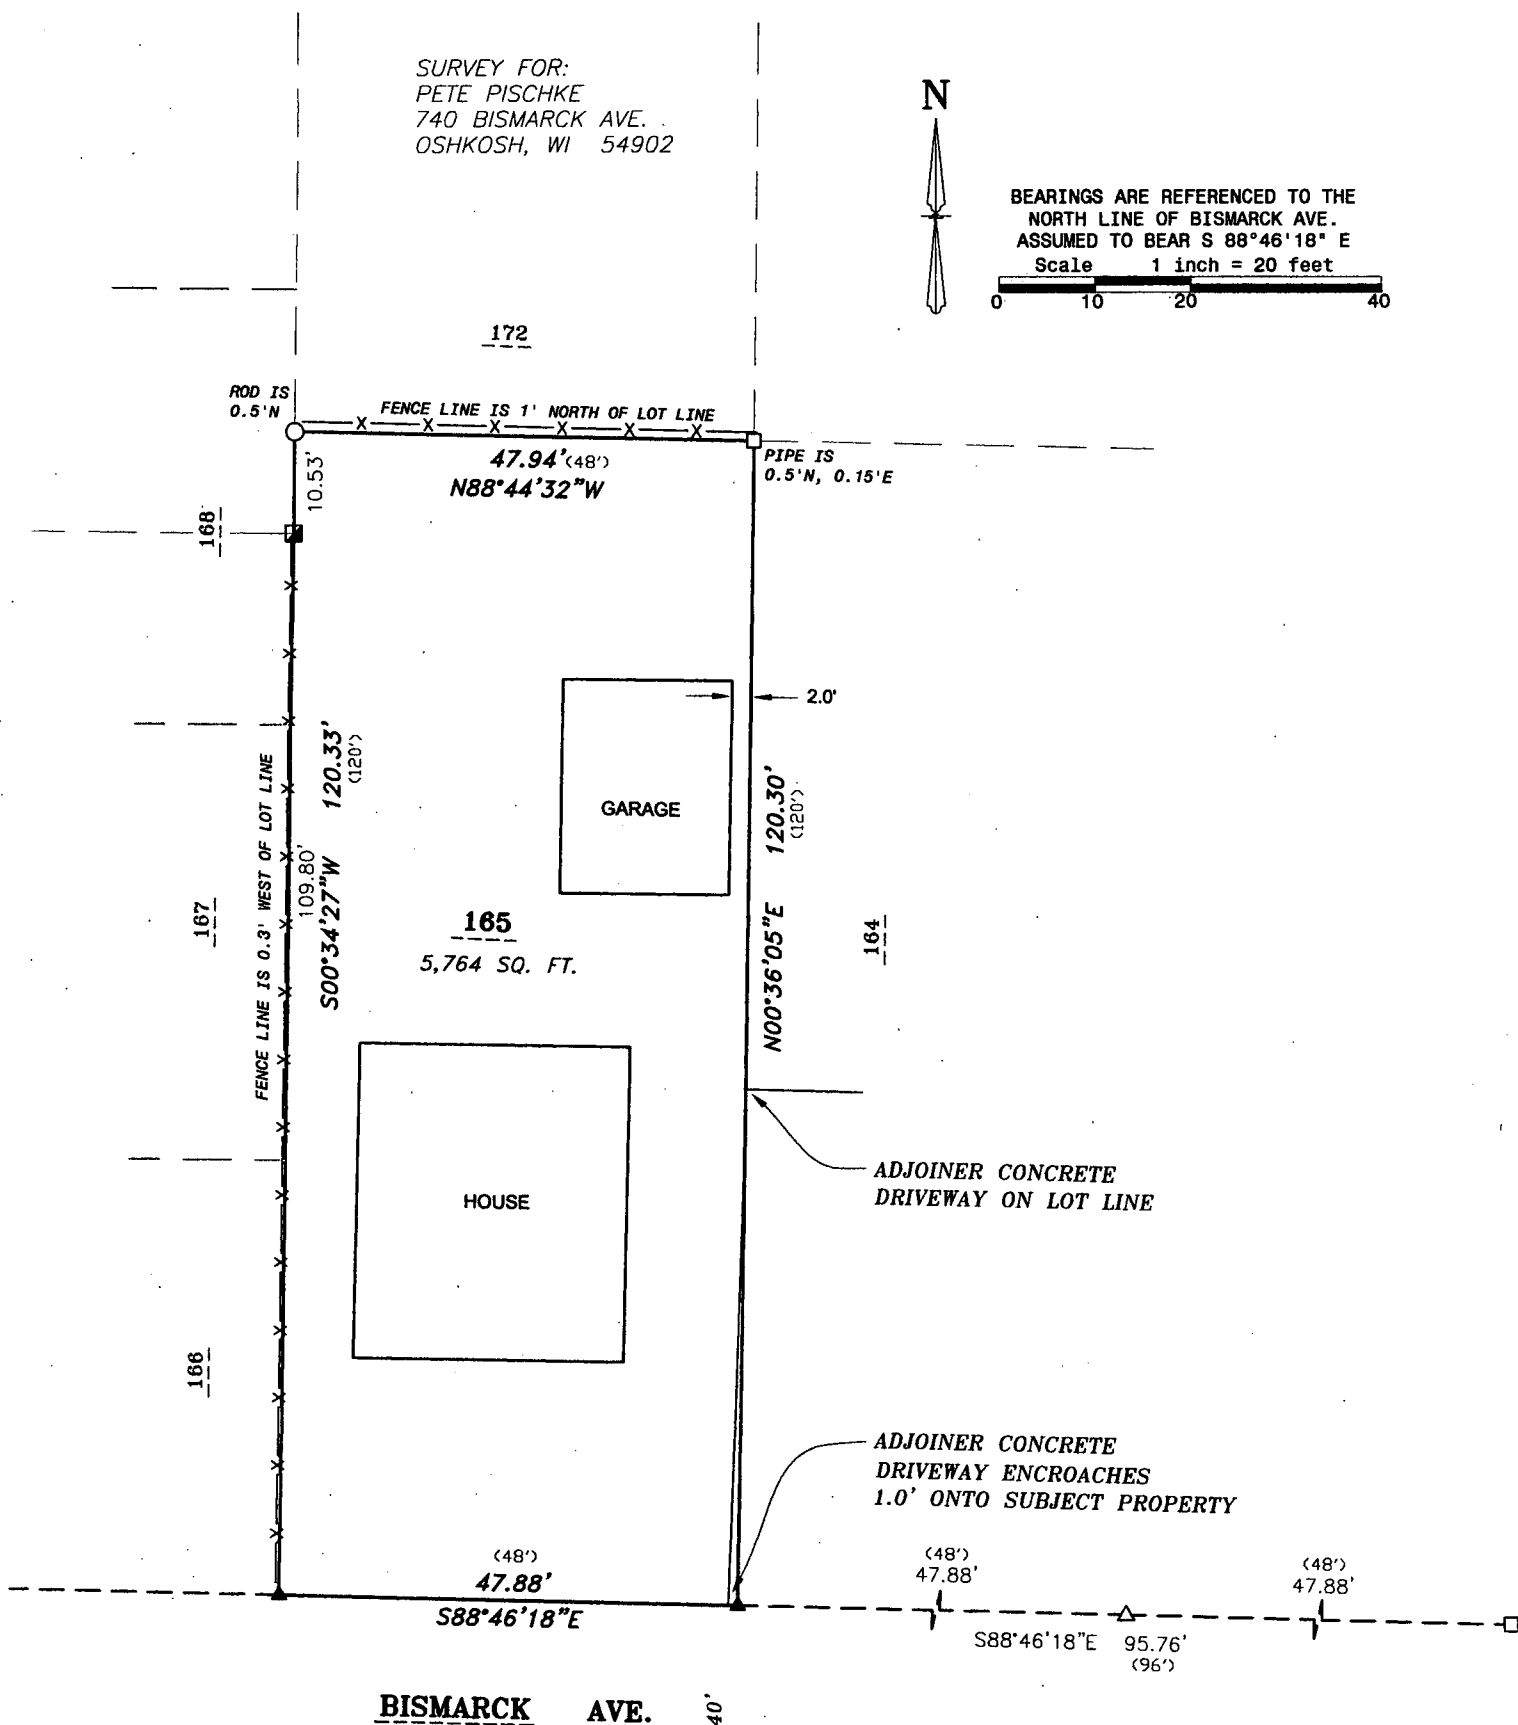

I, Andrew J. Shie, Wisconsin Professional Land Surveyor, hereby certify that I have fully complied with A-E7 of the Wisconsin State Statutes, and that I have surveyed and mapped all boundaries shown on this map to the best of my knowledge and belief.

Andrew J. Shie

Andrew J. Shie
Wisconsin Professional Land Surveyor S-2504

8/12/2016

Date

LEGEND

- ▲ CHISELED "+" SET
- 1-1/4" O.D. IRON PIPE FOUND
- △ 1" O.D. IRON PIPE FOUND
- 3/4" ROD FOUND
- 2" O.D. IRON PIPE FOUND
- ×× FENCE LINE
- () RECORDED AS



**FOX VALLEY
LAND SURVEYING**

2909 W TILLMAN ST.
APPLETON, WI 54914
(920) 410-3379
(920) 474-5025

mail@foxvalleylandsurveying.com
foxvalleylandsurveying.com

PROJECT NO. 181623-2