



PLAT OF SURVEY

A SURVEY OF THE WEST 48 FEET OF THE EAST 198 FEET OF LOT 10 MAP OF LOTS IN THE SOUTHWEST QUARTER OF SECTION 23-18-16 IN THE SIXTH WARD OF THE CITY OF OSHKOSH, WINNEBAGO COUNTY, WISCONSIN

SURVEY PREPARED FOR ALOYS STRAUSS, 908 W. FOURTH AVENUE, OSHKOSH, WISCONSIN

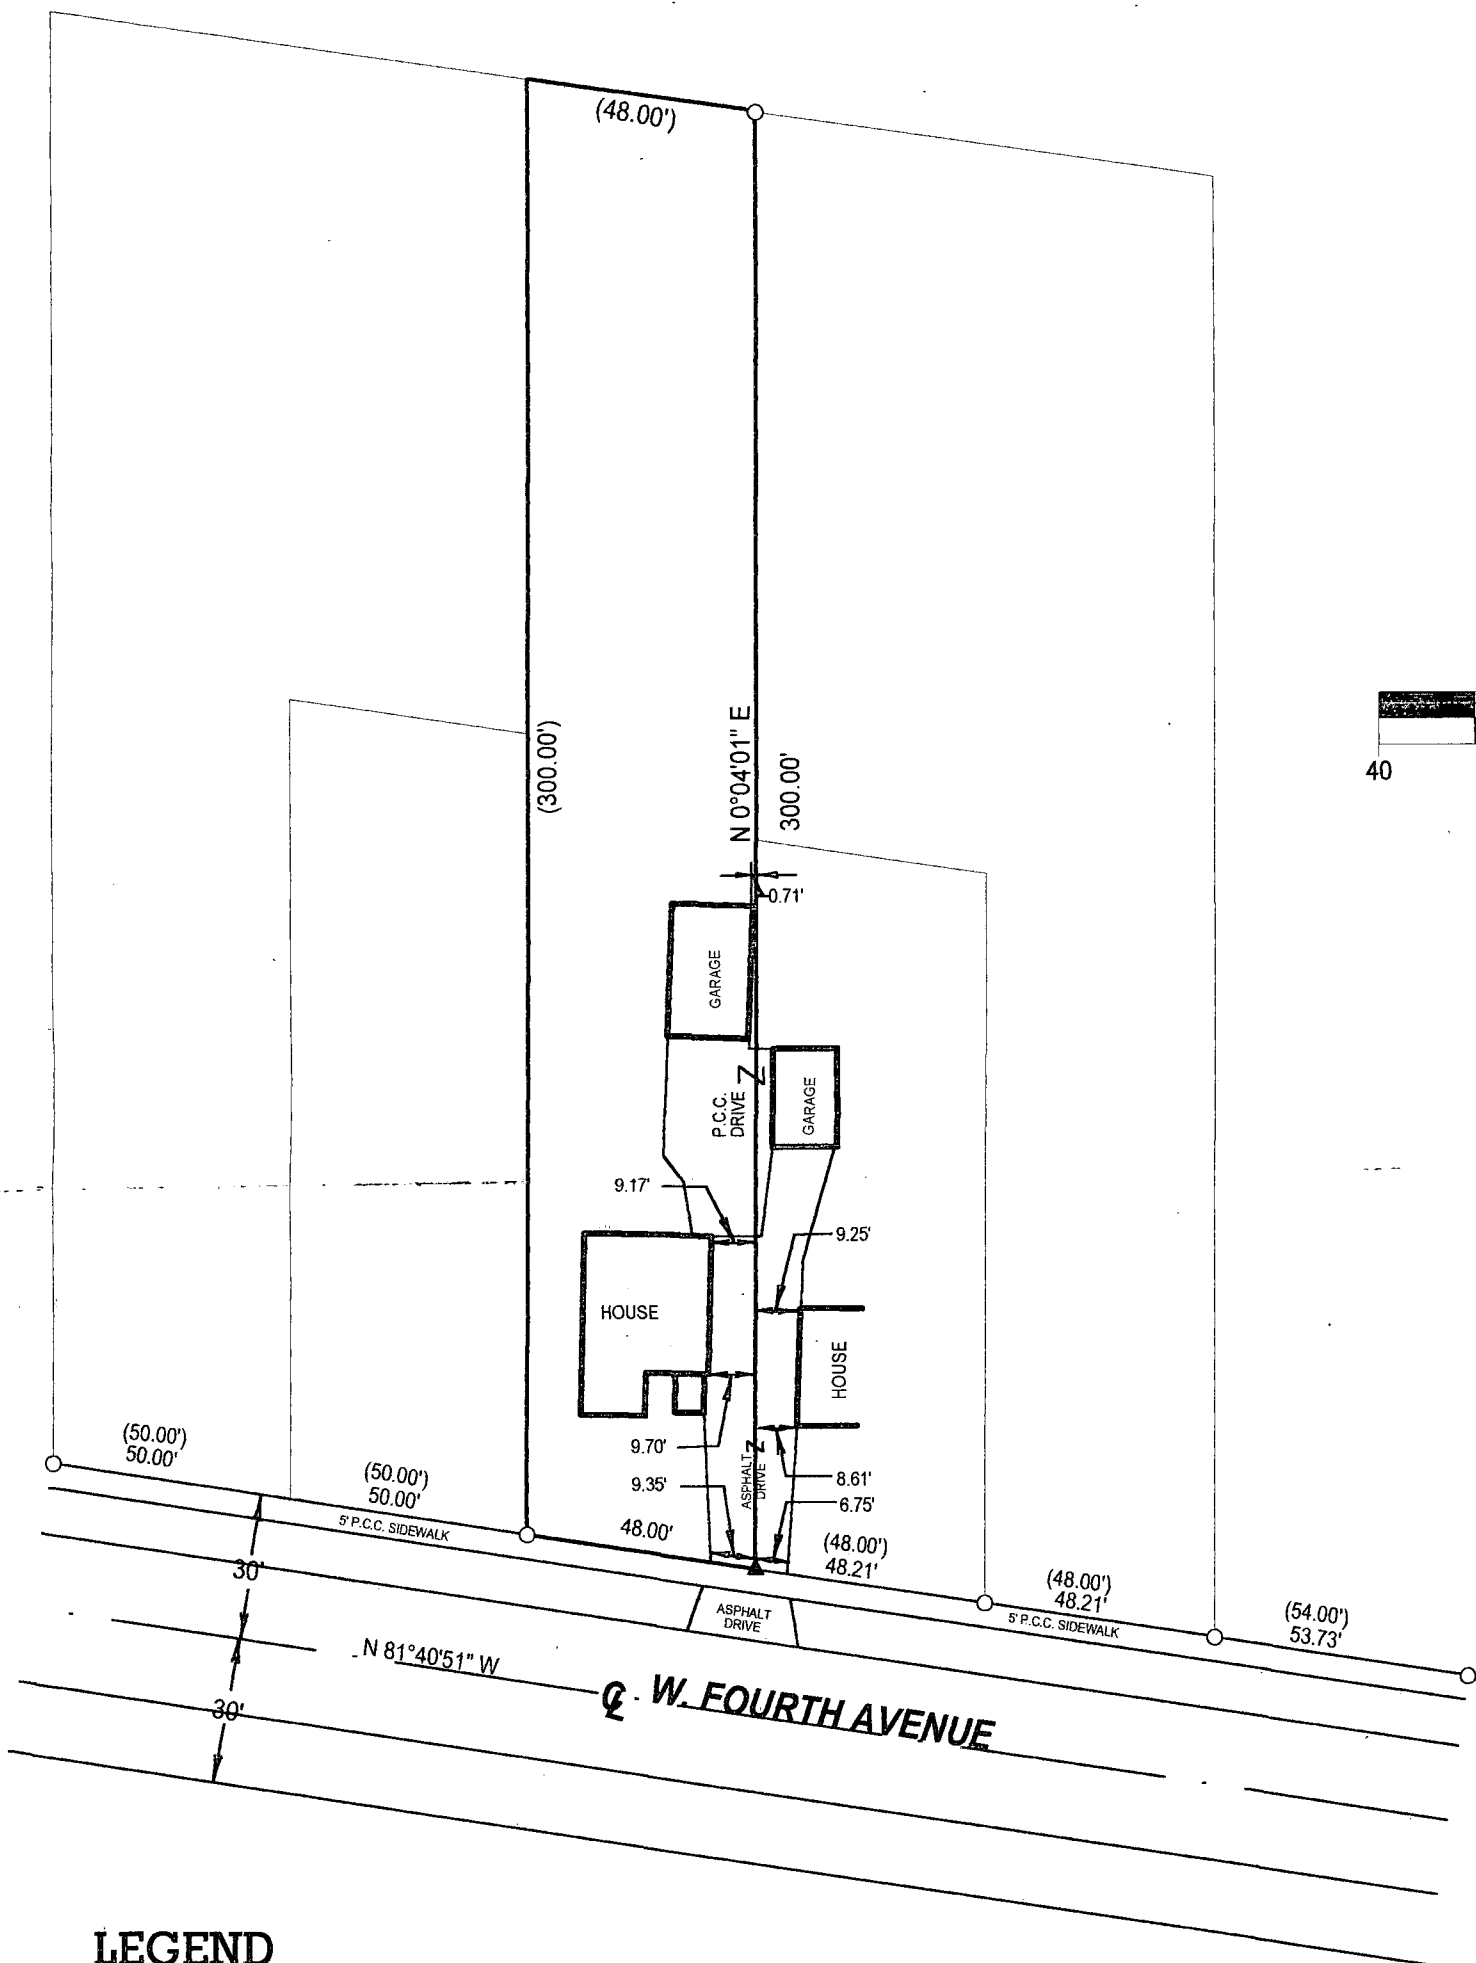


Note: Bearings are referenced to the North line of W. Fourth Ave. which is assumed to bear N 81°41'20" W

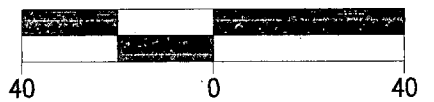

SCALE 1" = 40'

LEGEND

- - 1" IRON PIPE, FOUND
- ▲ - PK NAIL SET IN ASPHALT
- () - PLATTED OR RECORDED INFORMATION

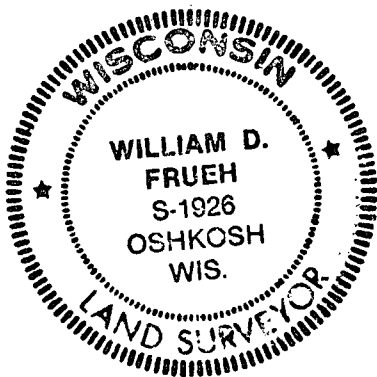

SURVEYOR'S CERTIFICATE

I, William D. Frueh, Registered Land Surveyor No. S-1926, hereby certify that I have surveyed the above described property, and that the above map is a correct representation thereof and shows the size and location of the property and its exterior boundaries.

6/22/2008
Date

William D. Frueh
William D. Frueh, Registered
Land Surveyor S-1926

FRUEH CONSULTING SERVICES, LLC

P. O. Box 282, Oshkosh Wisconsin 54903

TELEPHONE (920) 235-0279