



PLAT OF SURVEY

LOT TWELVE (12) OF BLOCK EIGHTY (80) IN THE PLAT OF THE ORIGINAL THIRD WARD, IN THE SIXTH WARD, CITY OF OSHKOSH, WINNEBAGO COUNTY, WISCONSIN, PER LEACH'S MAP OF 1894, AND NOW IN THE NINTH WARD OF SAID CITY.

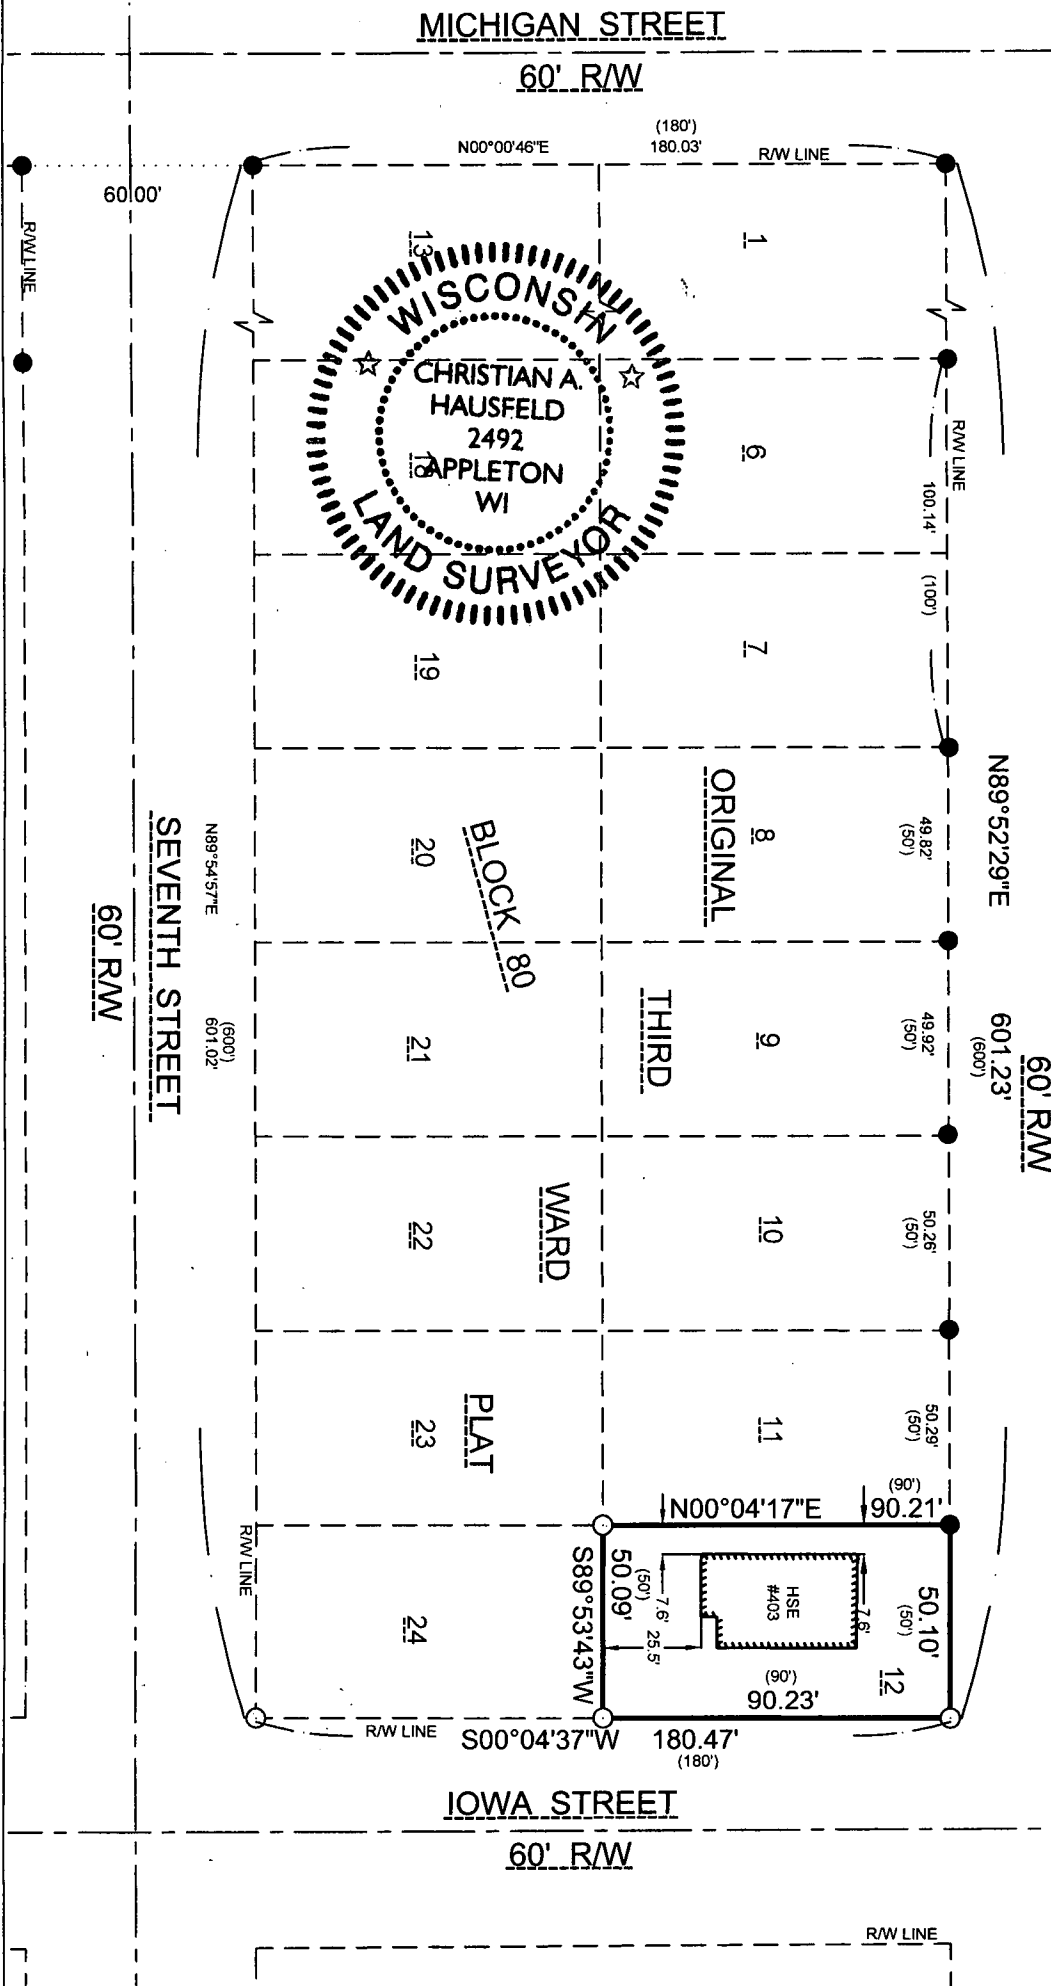

- LEGEND
- 3/4" X 18" IRON ROD SET
 - 1" IRON PIPE FOUND
 - () PREVIOUSLY RECORDED DIMENSION

AREA
4,520 SQ. FT.
0.104 ACRES

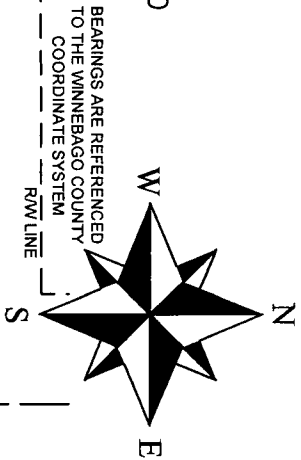


SURVEYOR'S CERTIFICATE:

I, CHRISTIAN A. HAUSFELD, WISCONSIN PROFESSIONAL LAND SURVEYOR, HEREBY CERTIFY THAT I HAVE SURVEYED THE ABOVE DESCRIBED PROPERTY AND THAT THE MAP SHOWN IS A TRUE AND ACCURATE REPRESENTATION THEREOF TO THE BEST OF MY KNOWLEDGE AND BELIEF.

DATED THIS 1st DAY OF November 2018

Christian A. Hausfeld
WISCONSIN PROFESSIONAL LAND SURVEYOR S-2492
CHRISTIAN A. HAUSFELD

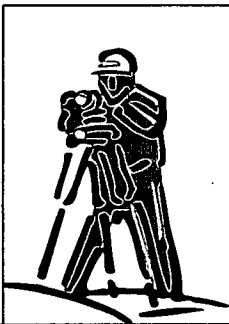

PRECISION LAND SURVEYING, LLC 1024 W. TAYLOR ST. APPLETON, WI 54914 (920) 205-4895		
DRAWN BY DVD	DATE 11/1/2018	SURVEY FOR YESHUA D. TATE 403 W. 6TH AVENUE OSHKOSH, WI 54902
APPROVED CAH	DATE 11/1/2018	
SCALE 1" = 50'	SHEET 1 OF 1	PROJECT NO. 9029