

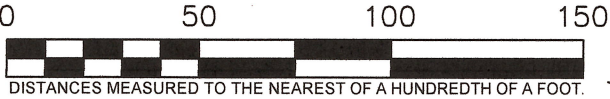


PLAT OF SURVEY

LOT FOUR (4) IN REPLAT OF BLOCK "M", IN THE EIGHTH WARD, CITY OF OSHKOSH, WINNEBAGO COUNTY, WISCONSIN.

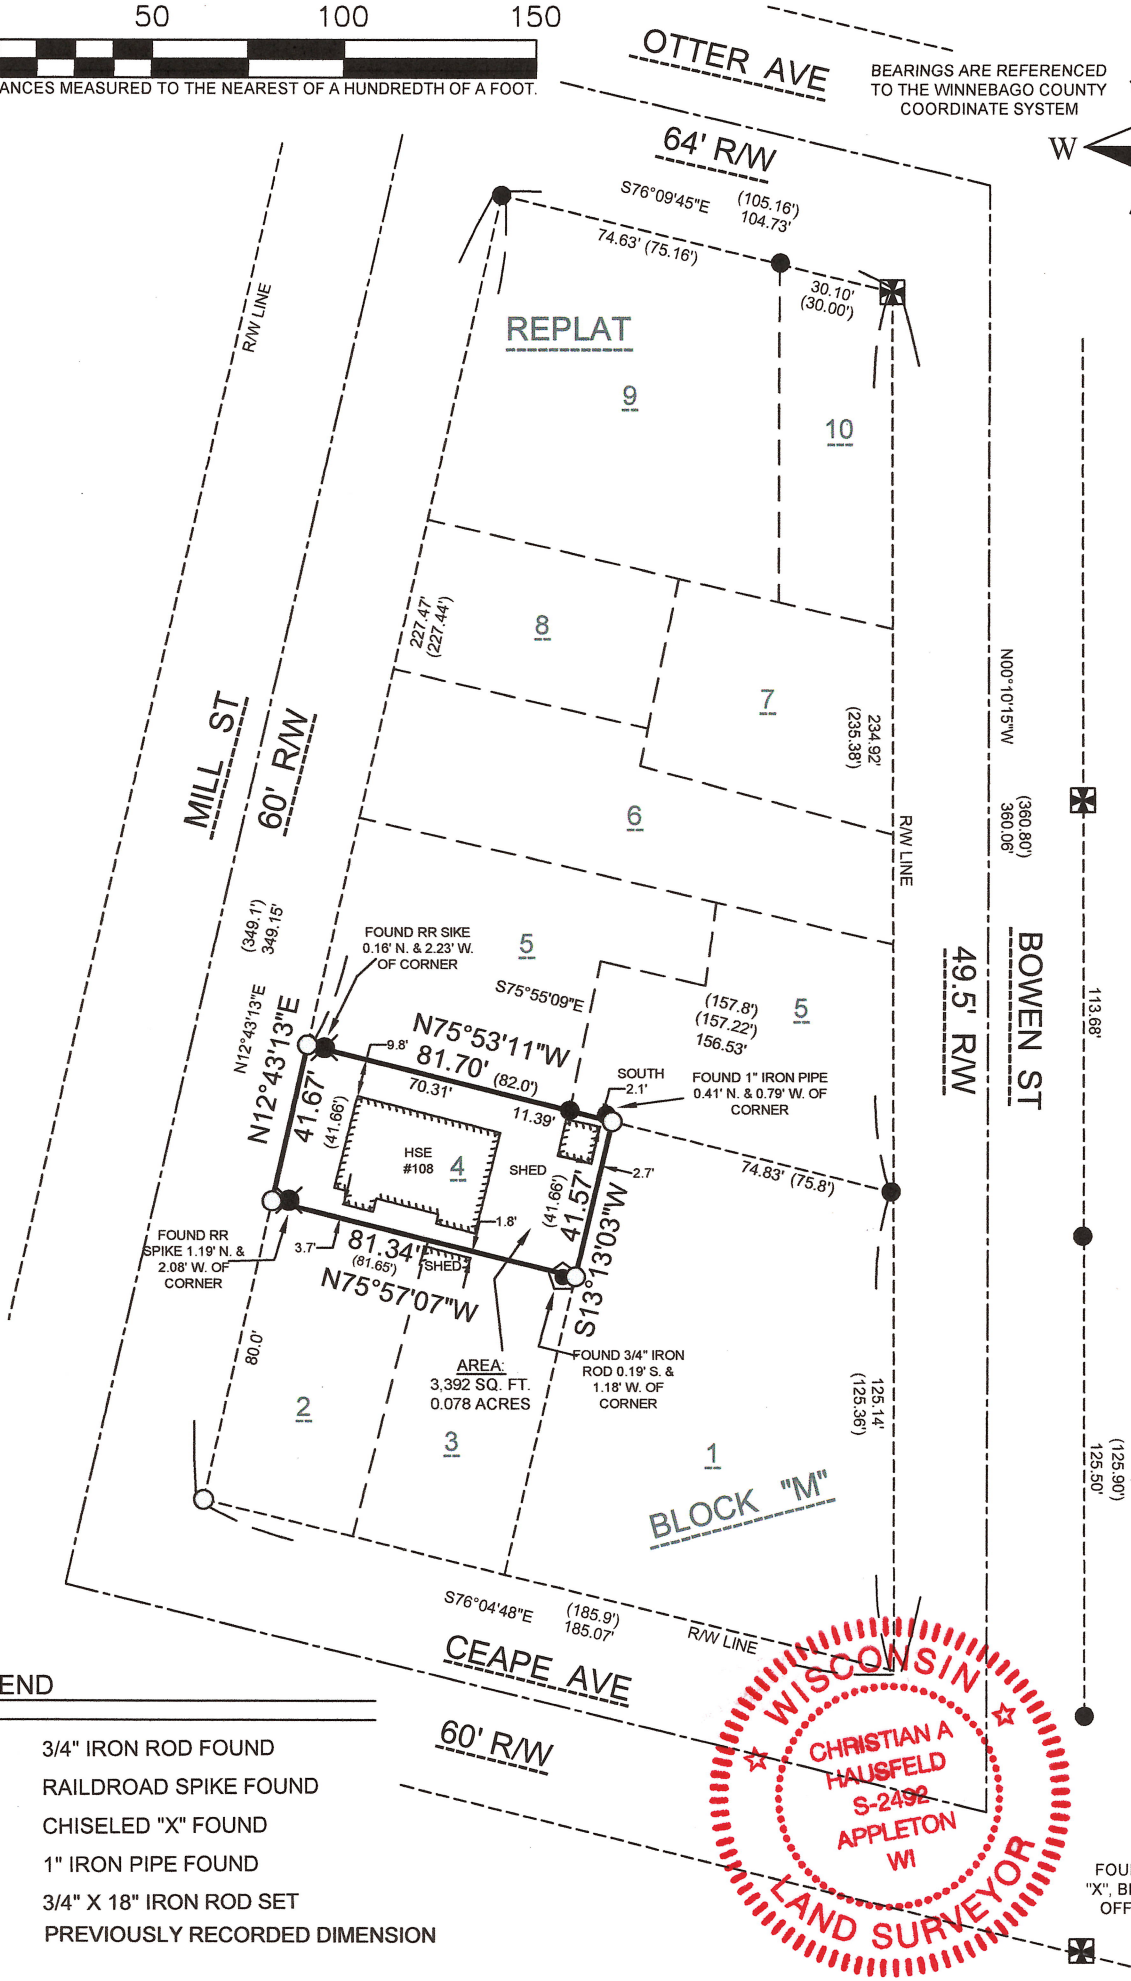

BEARINGS ARE REFERENCED TO THE WINNEBAGO COUNTY COORDINATE SYSTEM

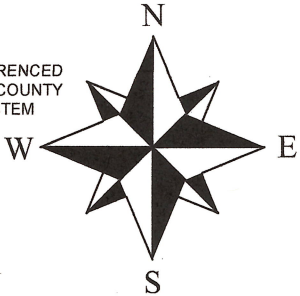

LEGEND

- 3/4" IRON ROD FOUND
- RAILROAD SPIKE FOUND
- CHISELED "X" FOUND
- 1" IRON PIPE FOUND
- 3/4" X 18" IRON ROD SET
- () PREVIOUSLY RECORDED DIMENSION

SURVEYOR'S CERTIFICATE:

I, CHRISTIAN A. HAUSFELD, WISCONSIN PROFESSIONAL LAND SURVEYOR, HEREBY CERTIFY THAT I HAVE SURVEYED THE ABOVE DESCRIBED PROPERTY AND THAT THE MAP SHOWN IS A TRUE AND ACCURATE REPRESENTATION THEREOF TO THE BEST OF MY KNOWLEDGE AND BELIEF.

DATED THIS 16th DAY OF June 2022

Christian A. Hausfeld
WISCONSIN PROFESSIONAL LAND SURVEYOR S-2492
CHRISTIAN A. HAUSFELD



PRECISION LAND SURVEYING, LLC 463 N WASHBURN ST. OSHKOSH, WI 54904 (920) 205-4895		
DRAWN BY GMS	DATE 5/13/2022	SURVEY FOR JILL MCMILLAN 108 MILL ST. OSHKOSH, WI 54901
APPROVED CAH	DATE 4/15/2022	
SCALE 1" = 50'	SHEET 1 OF 1	PROJECT NO. 9680