

PLAT OF SURVEY

PART OF LOTS 26, 28, 29 AND 31 OF "GILBERT AVERY'S ADDITION" PER LEACH'S MAP OF 1894 AS DESCRIBED IN DOCUMENT 1109432. ALL OF LOT 1 OF CERTIFIED SURVEY MAP 3111, ALL IN SECTION 24, TOWNSHIP 18 NORTH, RANGE 16 EAST, CITY OF OSHKOSH, WINNEBAGO COUNTY, WISCONSIN.




BEARINGS ARE REFERENCED TO THE
SOUTH R/W LINE OF WASHINGTON AVENUE
ASSUMED TO BEAR N 89°51'12" E
Scale 1 inch = 30 feet

0 15 30 60

SURVEY FOR:
RH DESIGN BUILD
1951 BOWEN ST.
OSHKOSH, WI 54901

(WIDTH VARIES)

WASHINGTON AVENUE

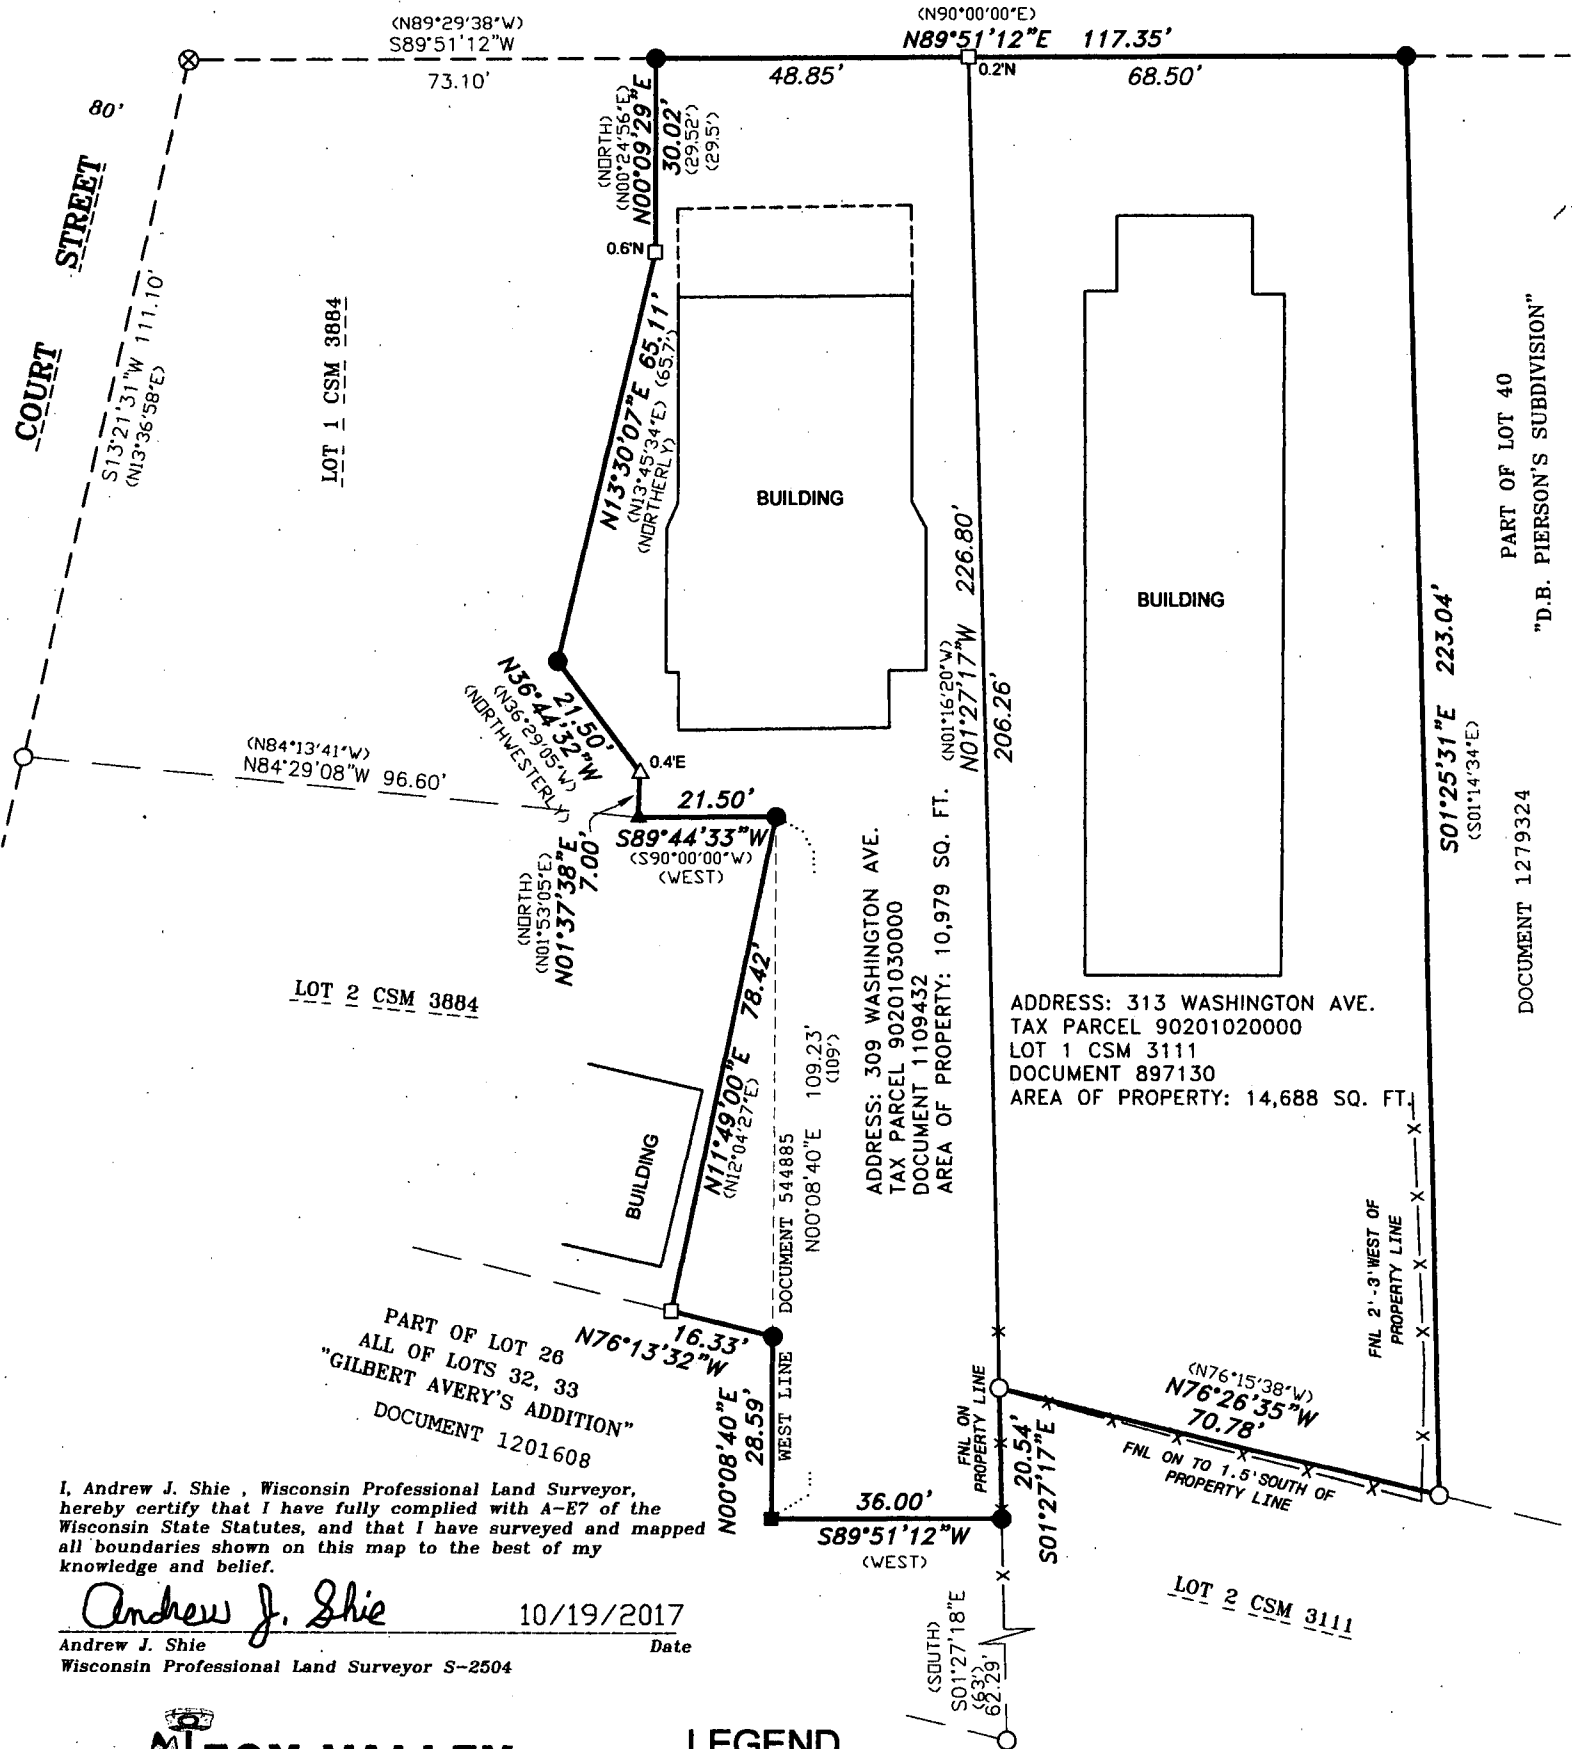

I, Andrew J. Shie, Wisconsin Professional Land Surveyor, hereby certify that I have fully complied with A-E7 of the Wisconsin State Statutes, and that I have surveyed and mapped all boundaries shown on this map to the best of my knowledge and belief.

Andrew J. Shie

10/19/2017

Date

Andrew J. Shie
Wisconsin Professional Land Surveyor S-2504



**FOX VALLEY
LAND SURVEYING**

2909 W TILLMAN ST.
APPLETON, WI 54914
(920) 410-3379
(920) 474-5025

mail@foxvalleylandsurveying.com
foxvalleylandsurveying.com

PROJECT NO. 181624-6

LEGEND

- 3/4" SOLID ROUND REBAR SET - 18" LONG, WEIGHING 1.502 LBS./LIN. FT.
- RR SPIKE SET
- ▲ 40D NAIL SET
- ⊗ CHISELED "+" FOUND
- △ 1" BOLT FOUND
- 1-1/4" O.D. IRON PIPE FOUND
- 3/4" REBAR FOUND
- ××× FENCE LINE
- () RECORDED AS

