


PLAT OF SURVEY

DESCRIPTION: LOT SIX (6) OF BLOCK FOUR (4) IN MERRITT'S ADDITION TO OSHKOSH, IN THE FOURTH WARD, CITY OF OSHKOSH, PER LEACH'S MAP OF 1894, WINNEBAGO COUNTY, WISCONSIN.

CLIENT:
LINDA HARVOT
534 MADISON STREET
OSHKOSH, WISCONSIN 54901

NORTH LINE OF BLOCK 4
MERRITT'S ADDITION TO OSHKOSH

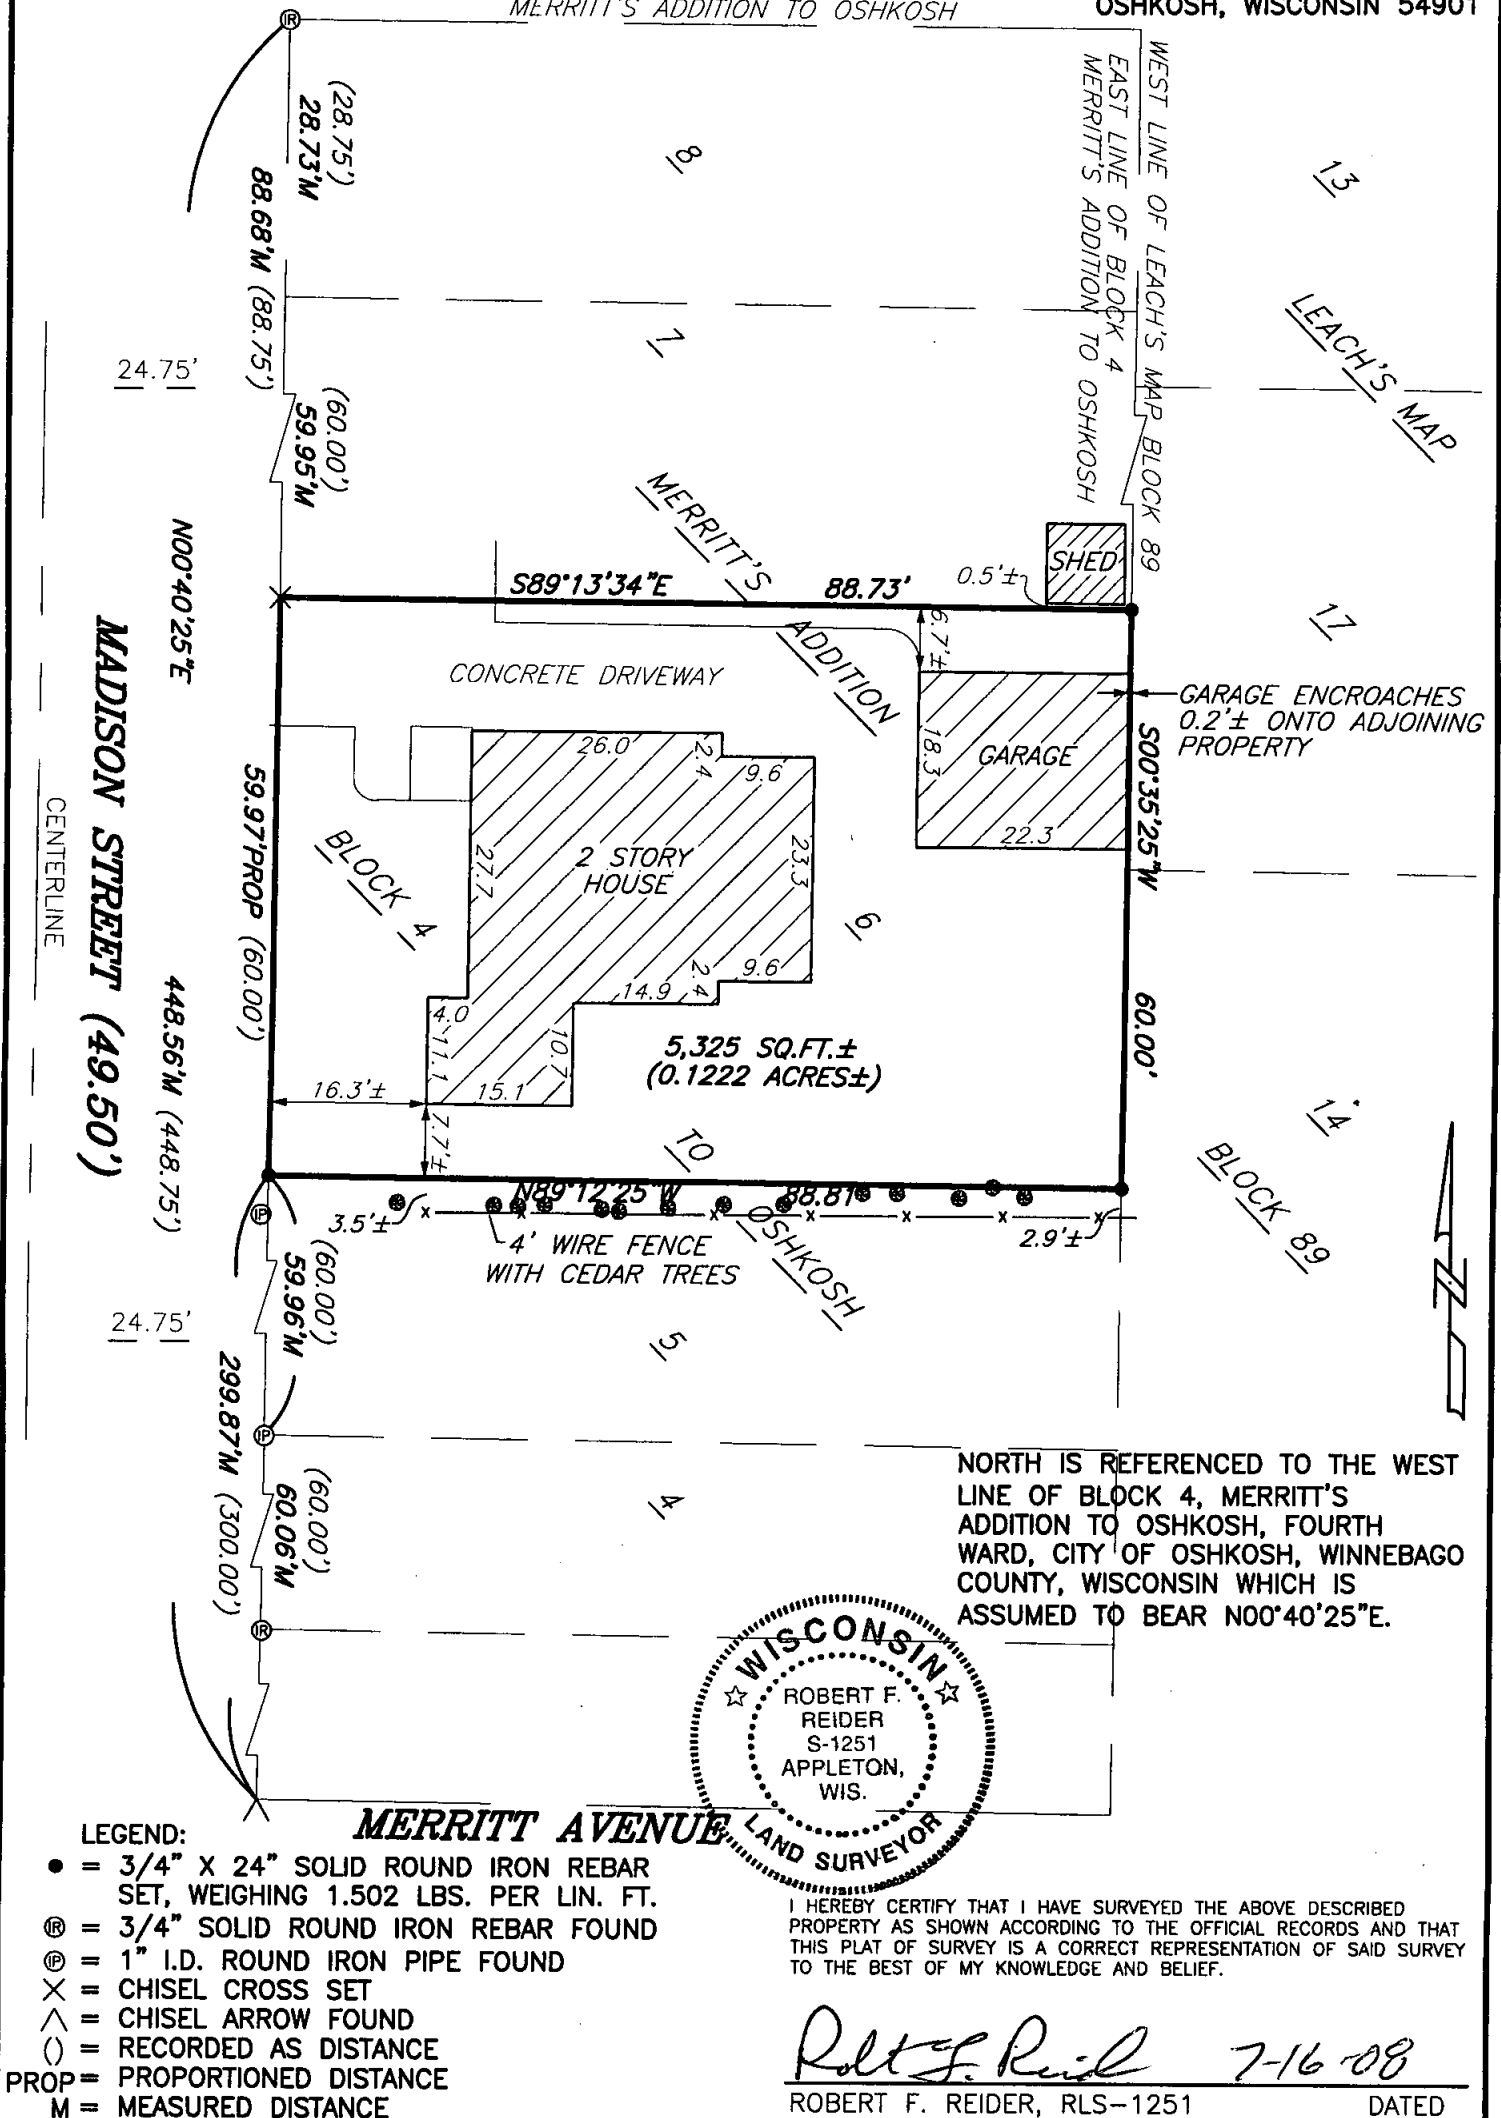

CAROW LAND SURVEYING CO., INC.

615 N. LYNDALE DRIVE, P.O. BOX 1297
APPLETON, WISCONSIN 54912-1297
PHONE 920-731-4168 FAX 731-5673

SCALE
1"=20'
DRAWN BY
kv-nt DGV
PROJECT NO.
A085.19