
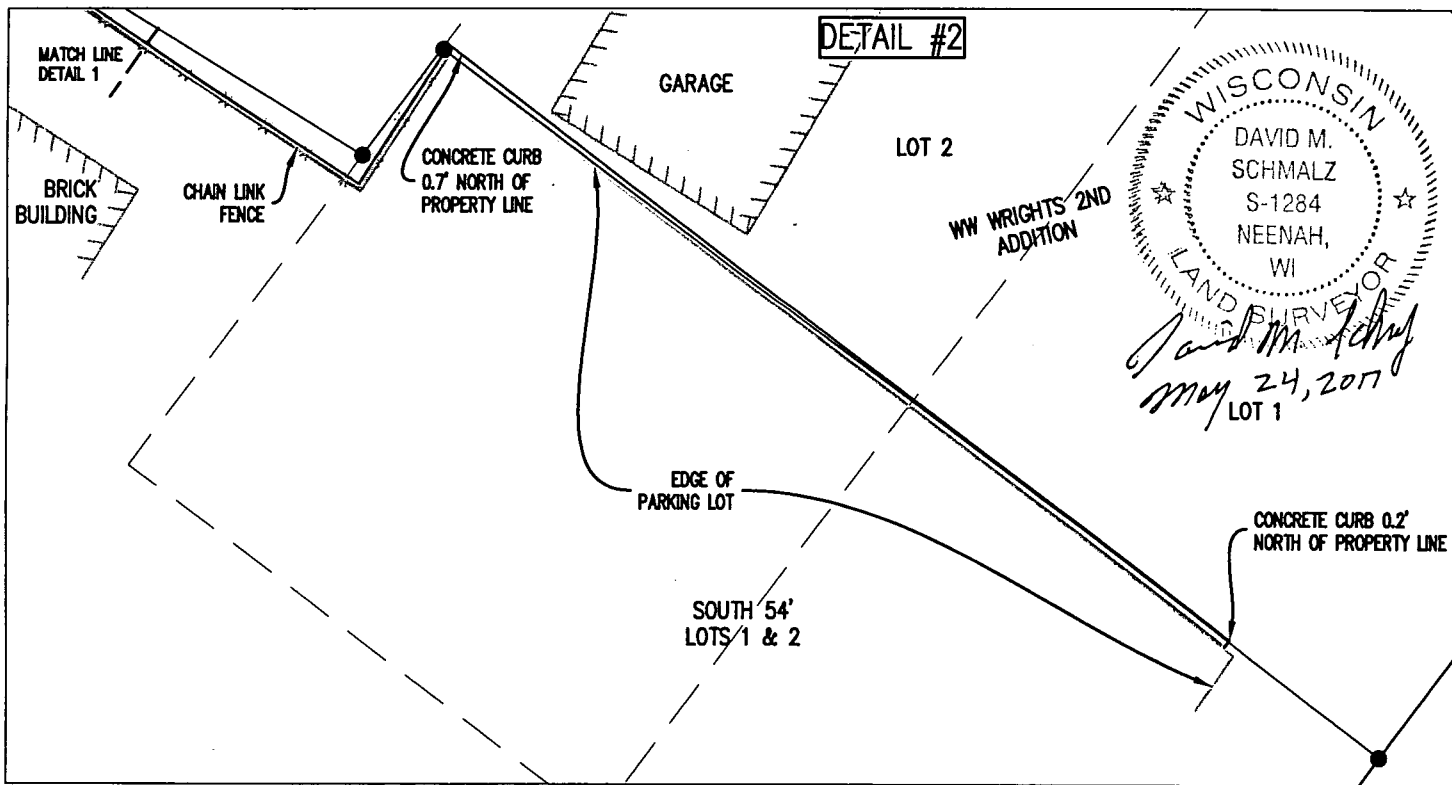


PROPERTY SURVEY MAP

A SURVEY OF THE NORTH LINE OF THE SOUTH 54' FEET OF LOTS 1 AND 2, BLOCK C, WW WRIGHT'S 2ND ADDITION AND THE NORTH LINE OF LOTS 18 AND A PORTION OF LOT 17, BLOCK G, LEACH'S MAP OF 1894 IN THE 7TH WARD, ALL BEING IN THE NORTHWEST 1/4 SECTION 24, TOWNSHIP 18 NORTH, RANGE 16 EAST, CITY OF OSHKOSH, WINNEBAGO COUNTY, WISCONSIN

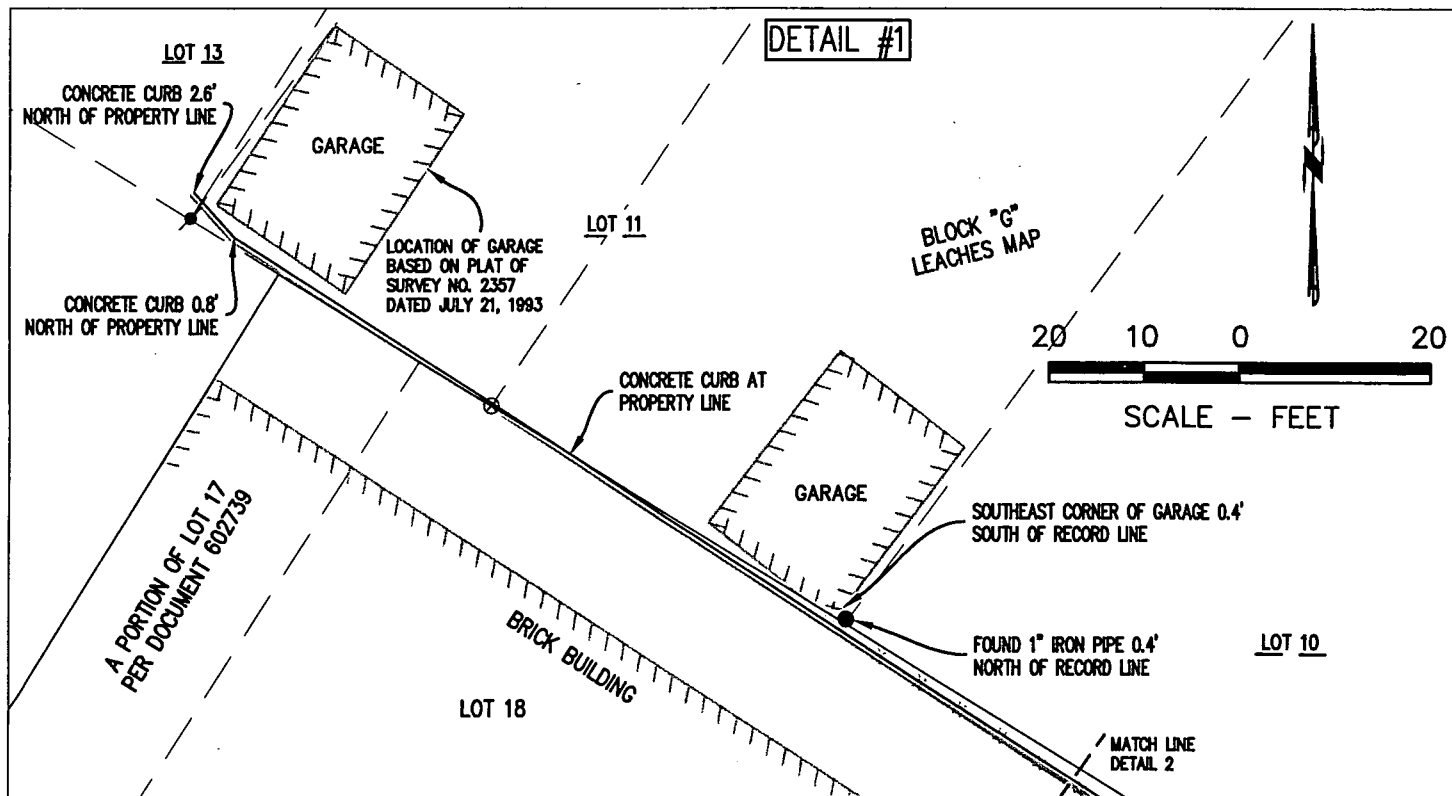

McMAHON
ENGINEERS ARCHITECTS

Project No. 00605 9-17-00452 Date MAY, 2017 Scale 1"=20'

Drawn By KJT Field Book 1181 Page 26-27

1445 McMAHON DRIVE NEENAH, WI 54956
Mailing: P.O. BOX 1025 NEENAH, WI 54957-1025
Tel: (920) 751-4200 Fax: (920) 751-4284

File No.
PAGE 2 of 2

W:\PROJECTS\13\00605\1300605.dwg, 6/24/2017 3:39:21 PM, KIESKY, 1:1