

www.fairchild.com/4250w/5/24/2017 3:39:27 PM, Klesky, 1:1

LOT 13
CONCRETE CURB 2.6'
NORTH OF PROPERTY LINE

LOT 11
GARAGE
LOCATION OF GARAGE
BASED ON PLAT OF
SURVEY NO. 2357
DATED JULY 21, 1993

LOT 18
BRICK BUILDING

LOT 10

LOT 17
A PORTION OF LOT 17
PER DOCUMENT 602739

CONCRETE CURB 0.8'
NORTH OF PROPERTY LINE

CONCRETE CURB AT
PROPERTY LINE

CONCRETE CURB 0.4'
SOUTH OF RECORD LINE


FOUND 1" IRON PIPE 0.4'
NORTH OF RECORD LINE

DETAIL #1

BLOCK "G"
LEACHES MAP

SCALE - FEET
20 10 0 20

MATCH LINE
DETAIL 2

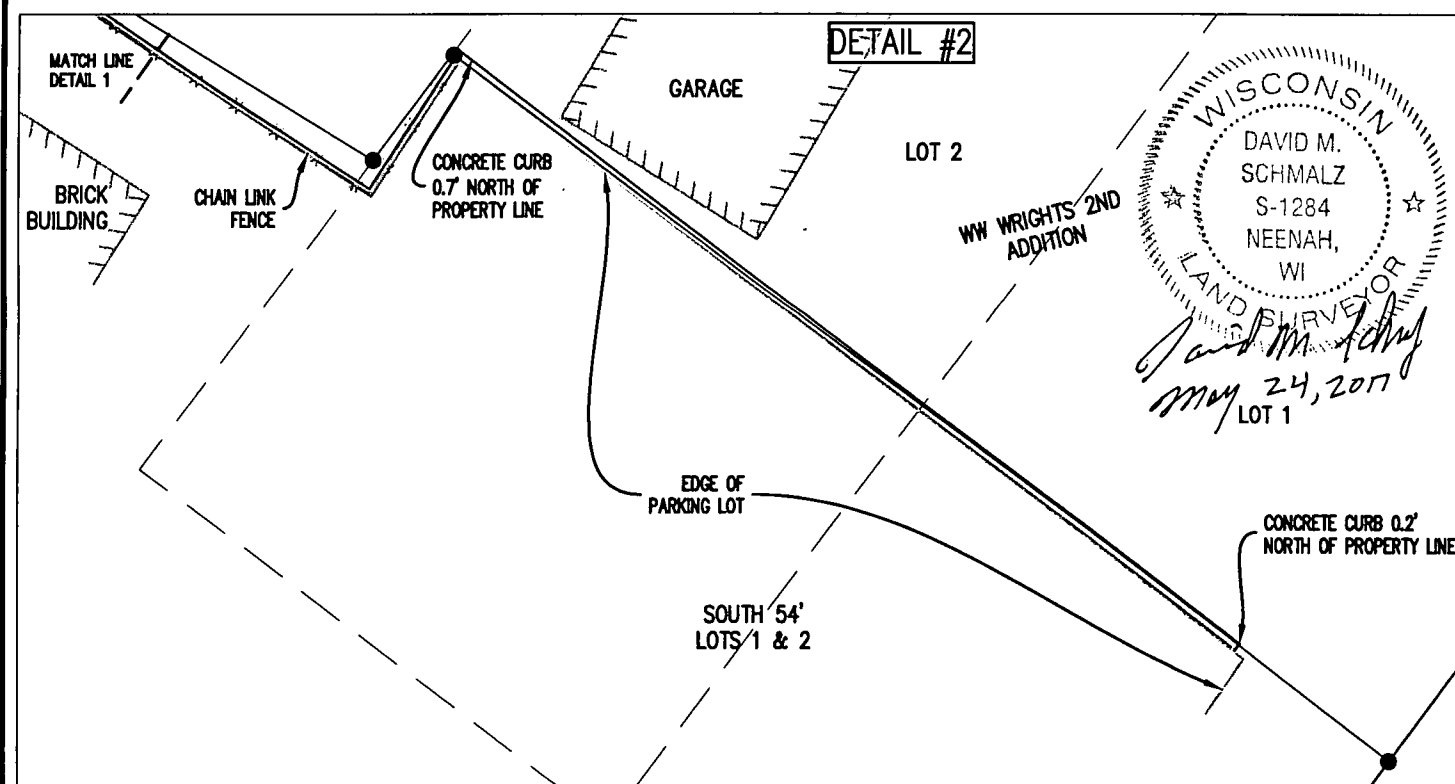

File No.
PAGE 2 of 2