
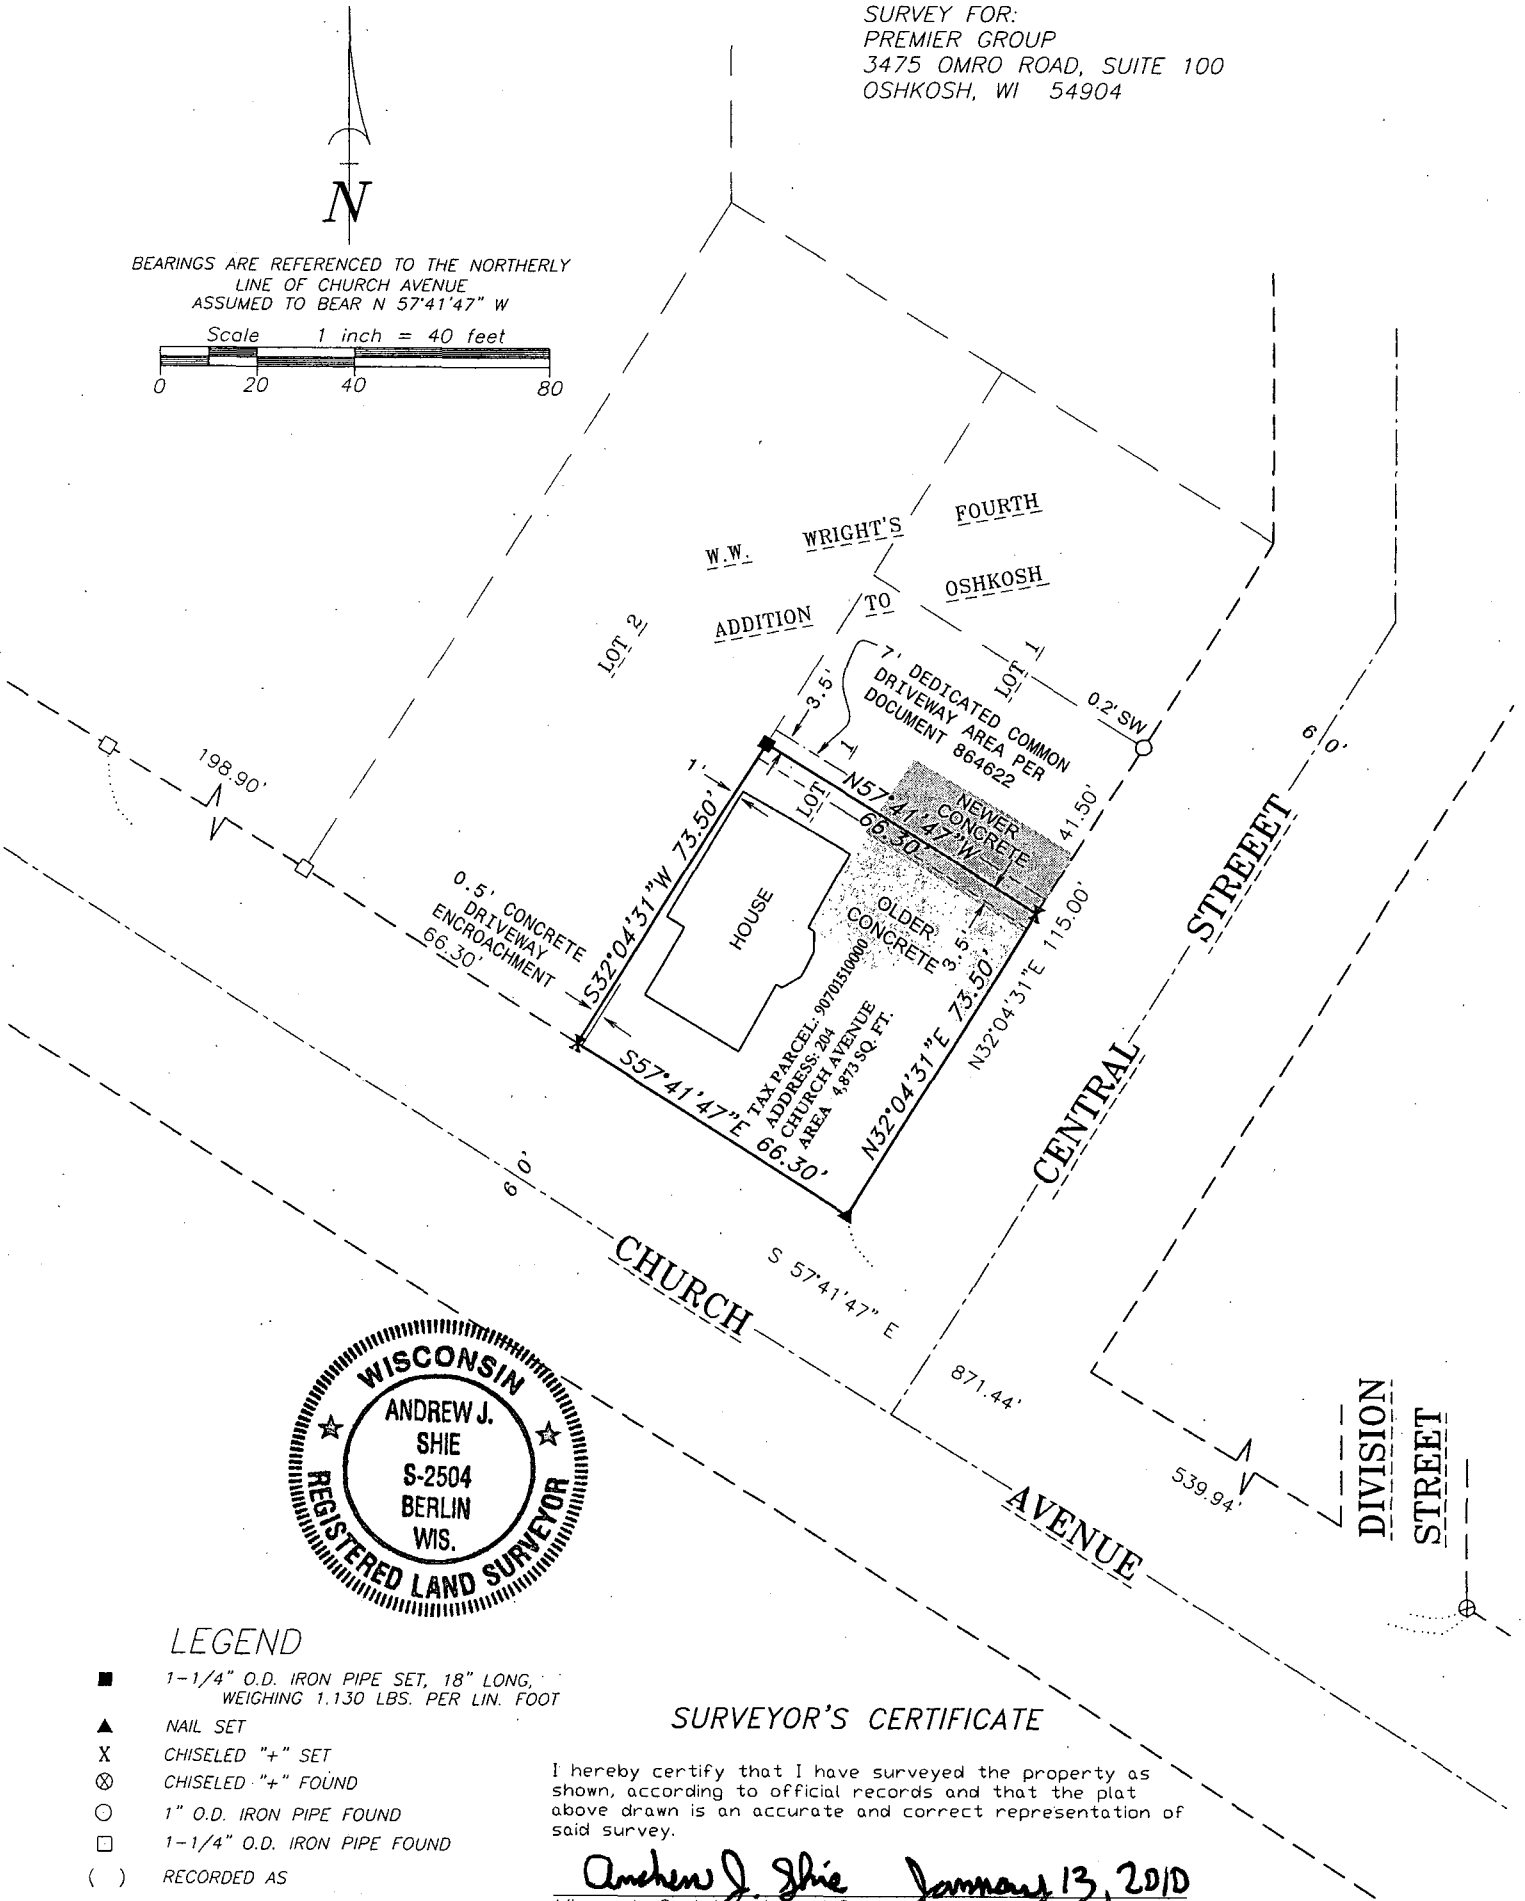


PLAT OF SURVEY

THE SOUTHWESTERLY 73 1/2 FEET OF LOT 1 OF BLOCK "F", IN "W.W. WRIGHT'S FOURTH ADDITION TO OSHKOSH" IN THE SEVENTH WARD, SECTION 24, TOWNSHIP 18 NORTH, RANGE 16 EAST, CITY OF OSHKOSH, WINNEBAGO COUNTY, WISCONSIN.

SURVEY FOR:
PREMIER GROUP
3475 OMRO ROAD, SUITE 100
OSHKOSH, WI 54904

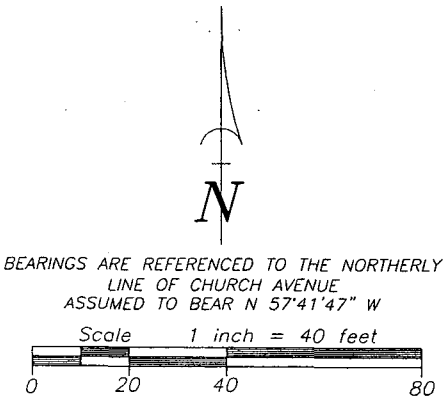

LEGEND

- 1-1/4" O.D. IRON PIPE SET, 18" LONG, WEIGHING 1.130 LBS. PER LIN. FOOT
- ▲ NAIL SET
- X CHISELED "+" SET
- ⊗ CHISELED "+" FOUND
- 1" O.D. IRON PIPE FOUND
- 1-1/4" O.D. IRON PIPE FOUND
- () RECORDED AS

SURVEYOR'S CERTIFICATE

I hereby certify that I have surveyed the property as shown, according to official records and that the plat above drawn is an accurate and correct representation of said survey.

Andrew J. Shie *January 13, 2010*
Wisconsin Registered Land Surveyor Date

Martenson & Eisele, Inc.



109 West Main Street
Omro, WI 54963
www.martenson-eisele.com
P 920.685.6240 F 920.685.6340

Planning
Environmental
Surveying
Engineering
Architecture

PROJECT NO. 0-0544-016
FIELD BOOK SDR/FILE
FILE 0544016POS.DWG
THIS INSTRUMENT WAS DRAFTED BY: AJS