


PLAT OF SURVEY

THE NORTH 38 FEET OF LOTS 1 AND 2 OF BLOCK 41, IN PLAT OF THE ORIGINAL THIRD WARD, PER LEACH'S MAP OF 1894, BEING PART OF GOVERNMENT LOT 2, SECTION 25, TOWNSHIP 18 NORTH, RANGE 16 EAST, CITY OF OSHKOSH, WINNEBAGO COUNTY, WISCONSIN.

SURVEY FOR:
JRP CONSTRUCTION & CARPENTRY LLC
264 OLD OREGON ROAD
OSHKOSH, WI 54902

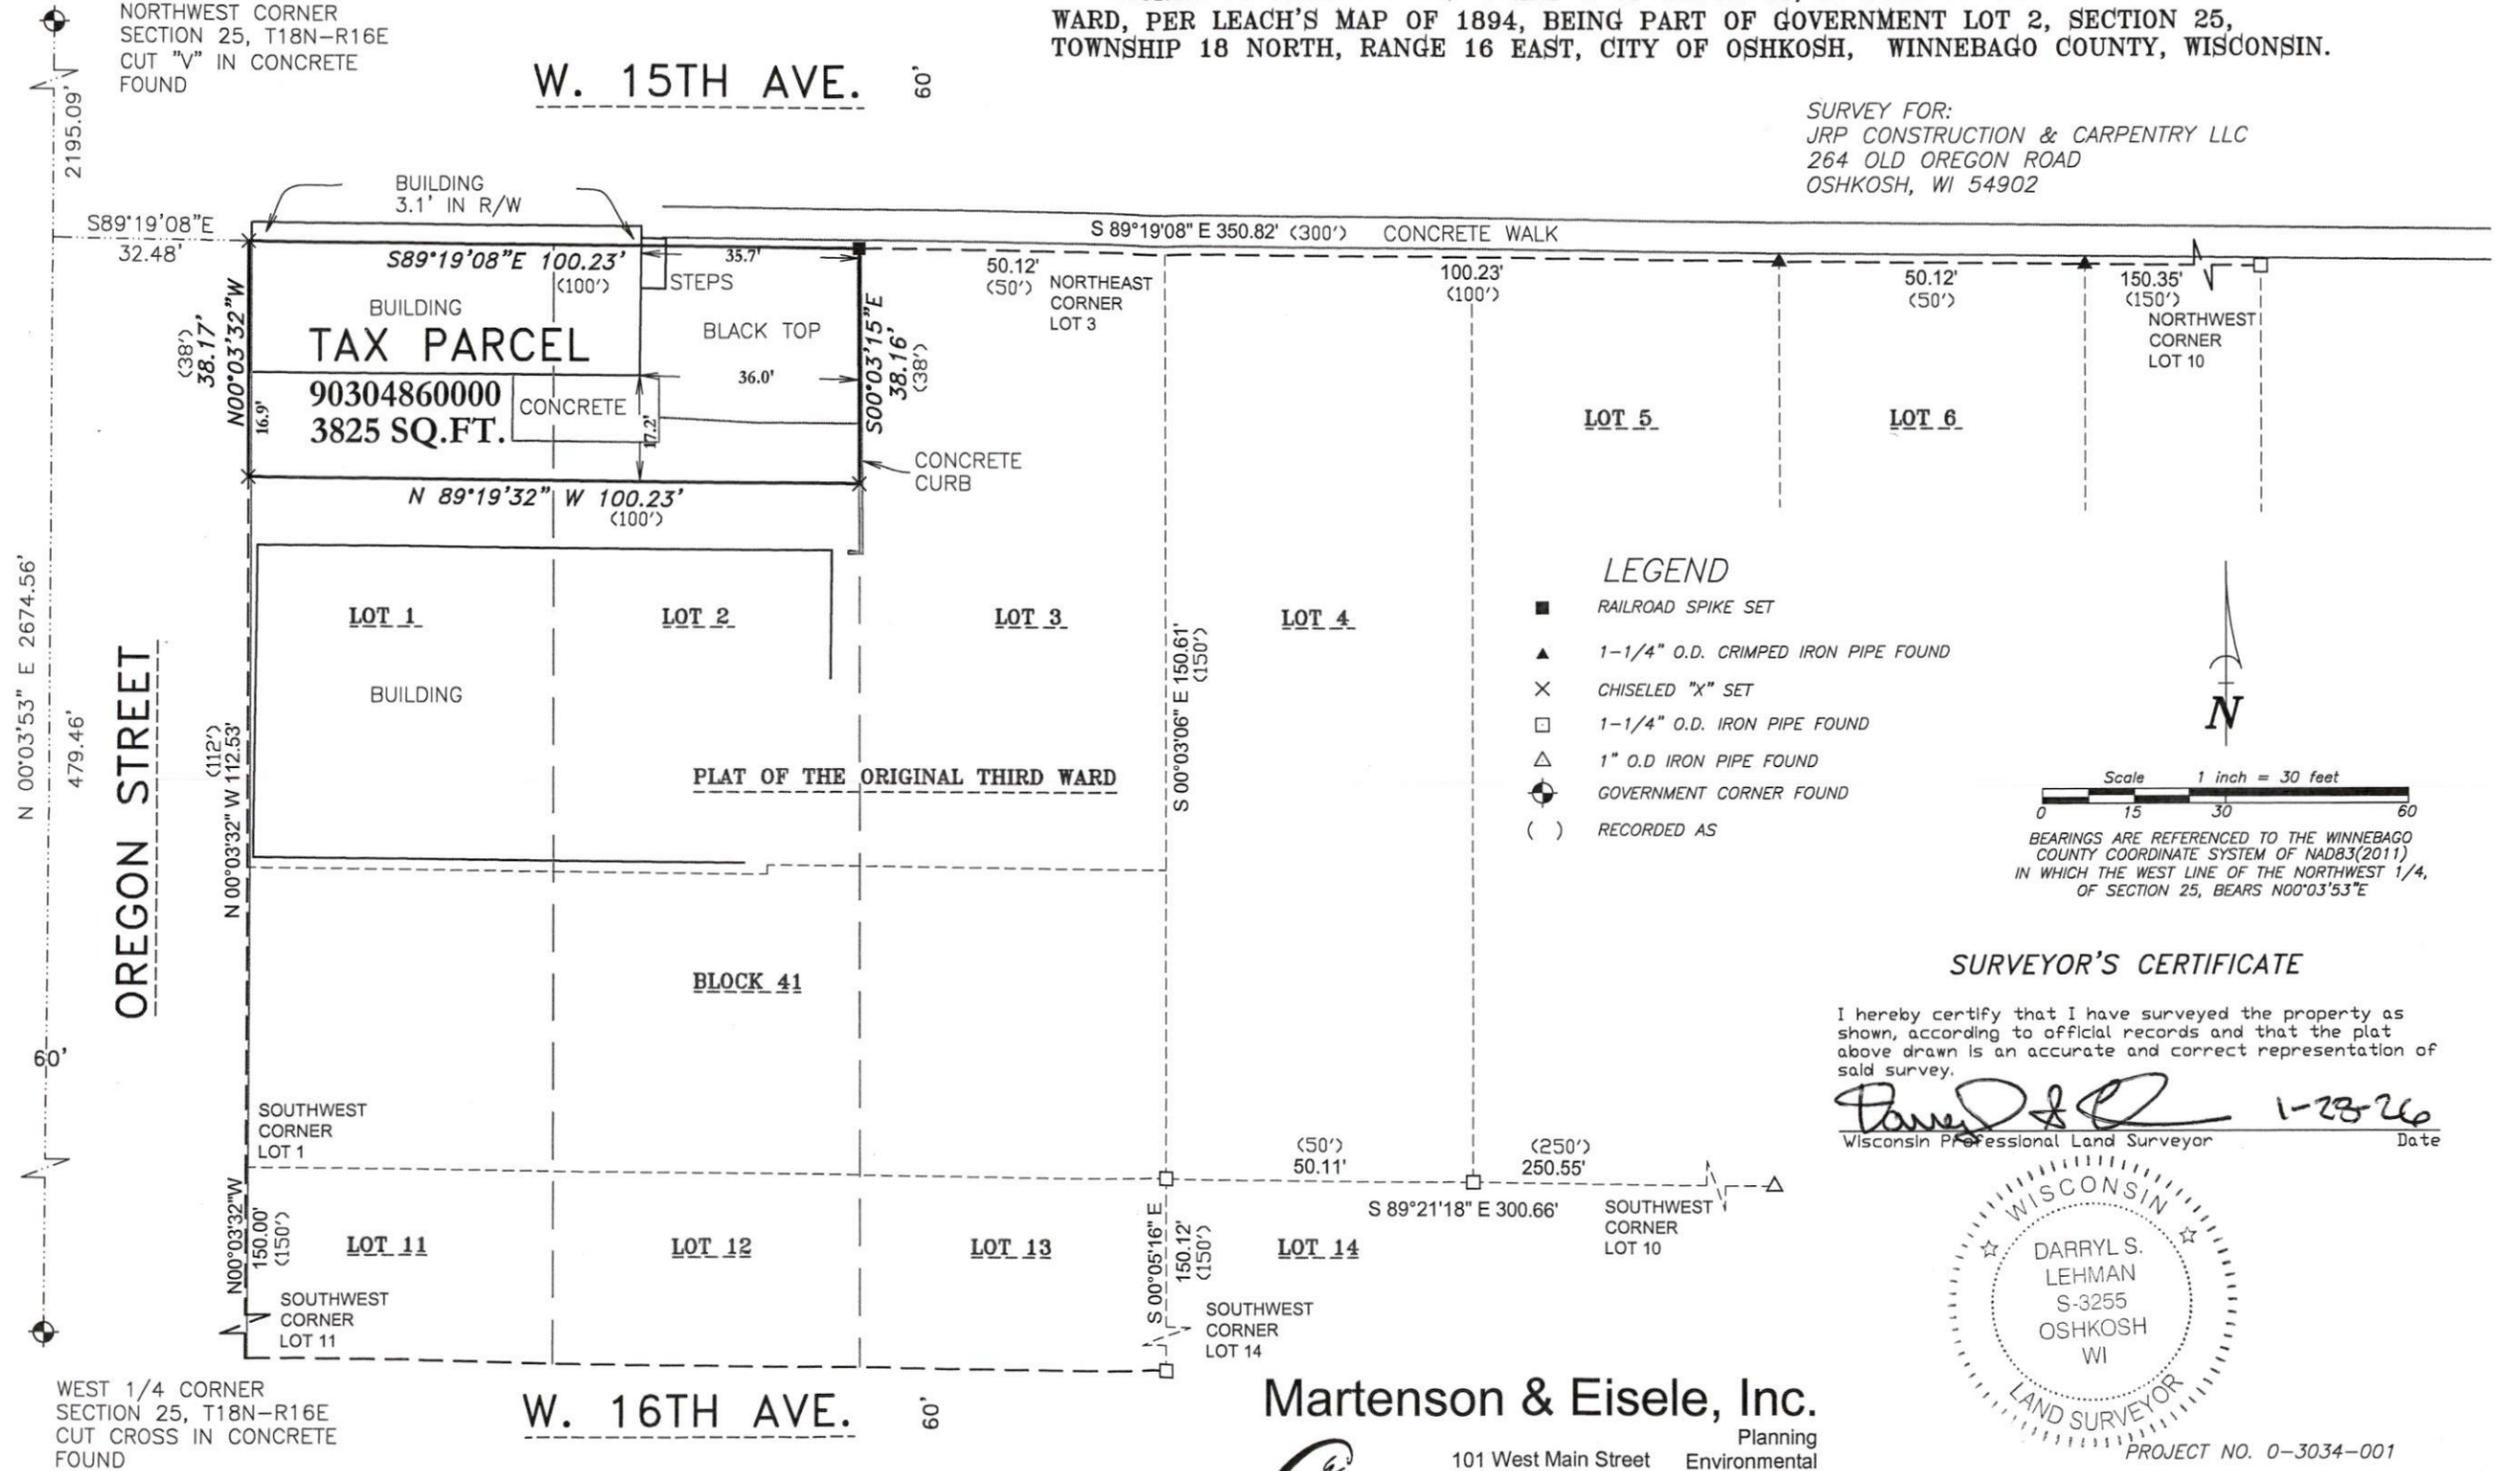

- LEGEND**
- RAILROAD SPIKE SET
 - ▲ 1-1/4" O.D. CRIMPED IRON PIPE FOUND
 - × CHISELED "X" SET
 - 1-1/4" O.D. IRON PIPE FOUND
 - △ 1" O.D. IRON PIPE FOUND
 - ⊕ GOVERNMENT CORNER FOUND
 - () RECORDED AS


Scale 1 inch = 30 feet

BEARINGS ARE REFERENCED TO THE WINNEBAGO COUNTY COORDINATE SYSTEM OF NAD83(2011) IN WHICH THE WEST LINE OF THE NORTHWEST 1/4, OF SECTION 25, BEARS N00°03'53"E

SURVEYOR'S CERTIFICATE

I hereby certify that I have surveyed the property as shown, according to official records and that the plat above drawn is an accurate and correct representation of said survey.

Darryl S. Lehman 1-28-26
Wisconsin Professional Land Surveyor Date

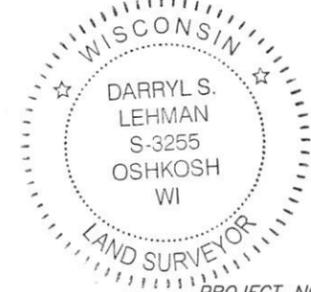

Martenson & Eisele, Inc.

101 West Main Street
Omro, WI 54963
www.martenson-eisele.com
P 920.685.6240

Planning
Environmental
Surveying
Engineering
Architecture

PROJECT NO. 0-3034-001
FILE 3034001POS.DWG
THIS INSTRUMENT WAS DRAFTED BY: DSL