



# Plat of Survey

Lot 18, block 25, Plat of Original 3rd Ward, City of  
Oshkosh, Winnebago County, Wisconsin

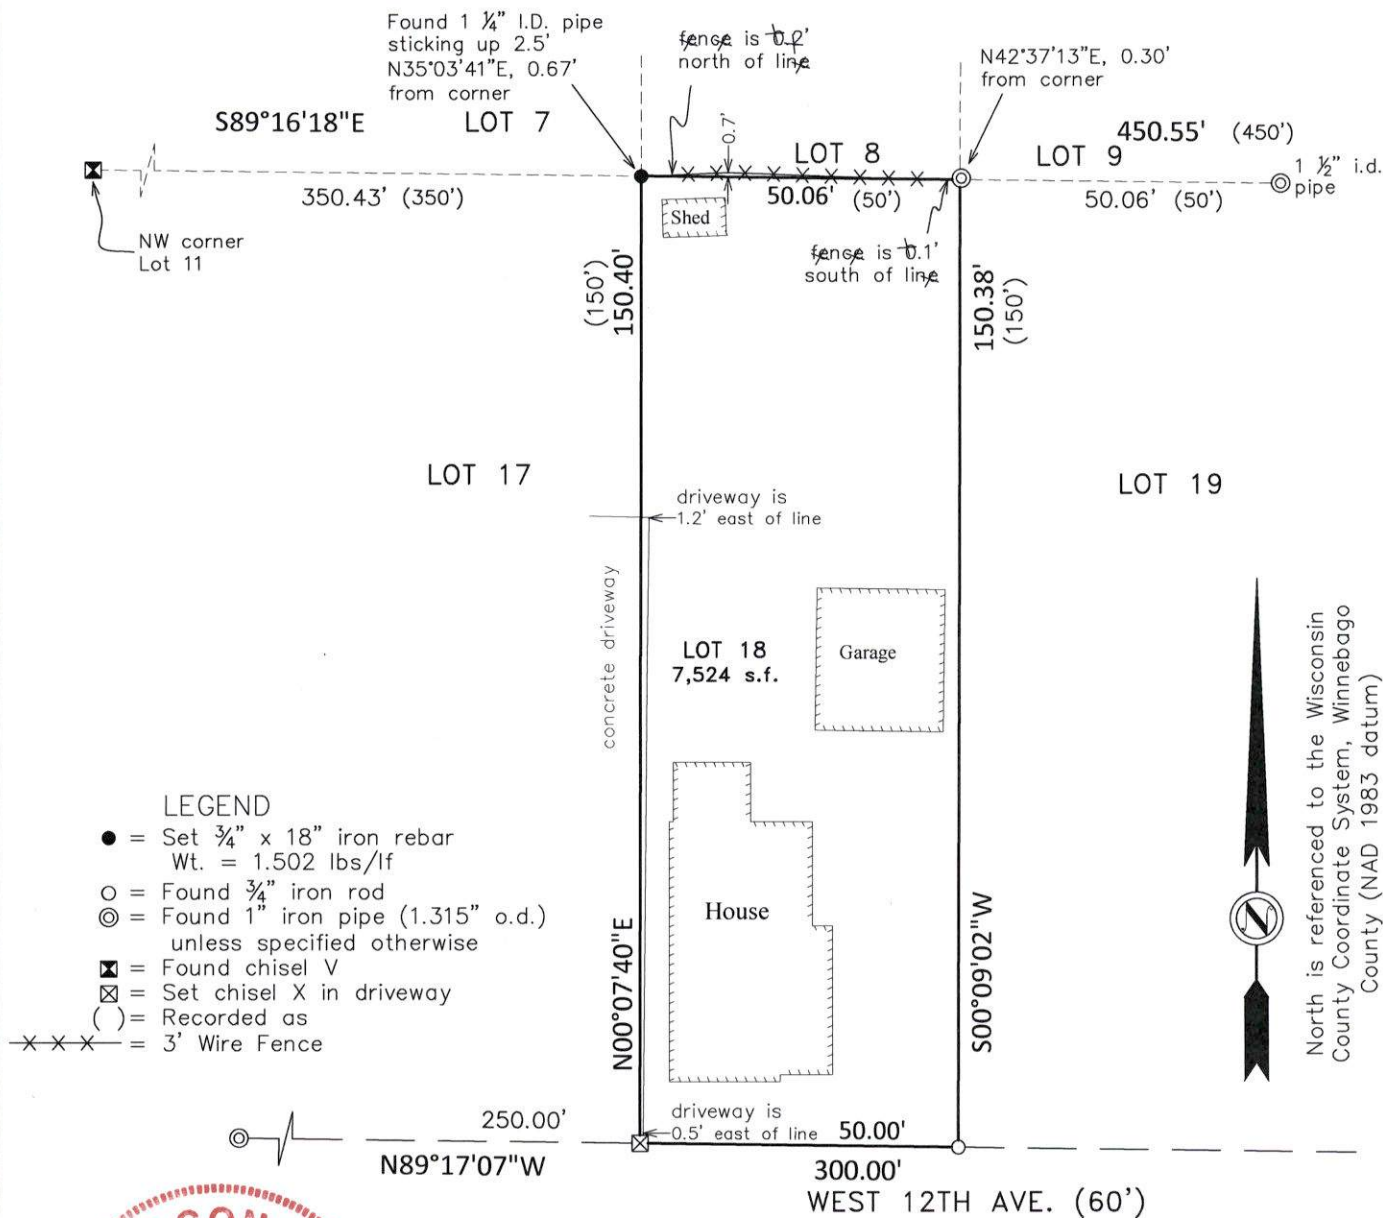

DAVID HEBERT  
S-2312  
APPLETON  
WI

DAVID HEBERT, PLS, do hereby certify that this plat of survey complies with Chapter A-E7 and is correct to the best of my knowledge and belief.

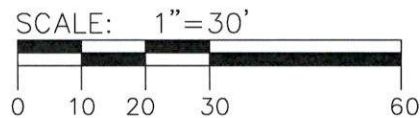

**Hebert Associates, Inc.**  
**Land Surveying**

1110 W. Wisconsin Ave. 920-734-8373  
Appleton, WI 54914 Fax: 920-734-3968

FOR:

Josh Kroll  
112 W. 12th Ave  
Oshkosh, WI 54902

DATE: 11-24-23

DRAFTED BY: A.S.

SCALE: 1"=30'

DRAWING NUMBER:

23105A01