


PLAT OF SURVEY

LOTS 11 AND 12, EXCEPT THE NORTH 75 FEET, IN BLOCK 69, IN THE "PLAT OF THE ORIGINAL THIRD WARD" PER LEACH'S MAP OF 1894, IN SECTION 26, TOWNSHIP 18 NORTH, RANGE 16 EAST, IN THE 9TH WARD, CITY OF OSHKOSH, WINNEBAGO COUNTY, WISCONSIN.

W. 11TH AVE.

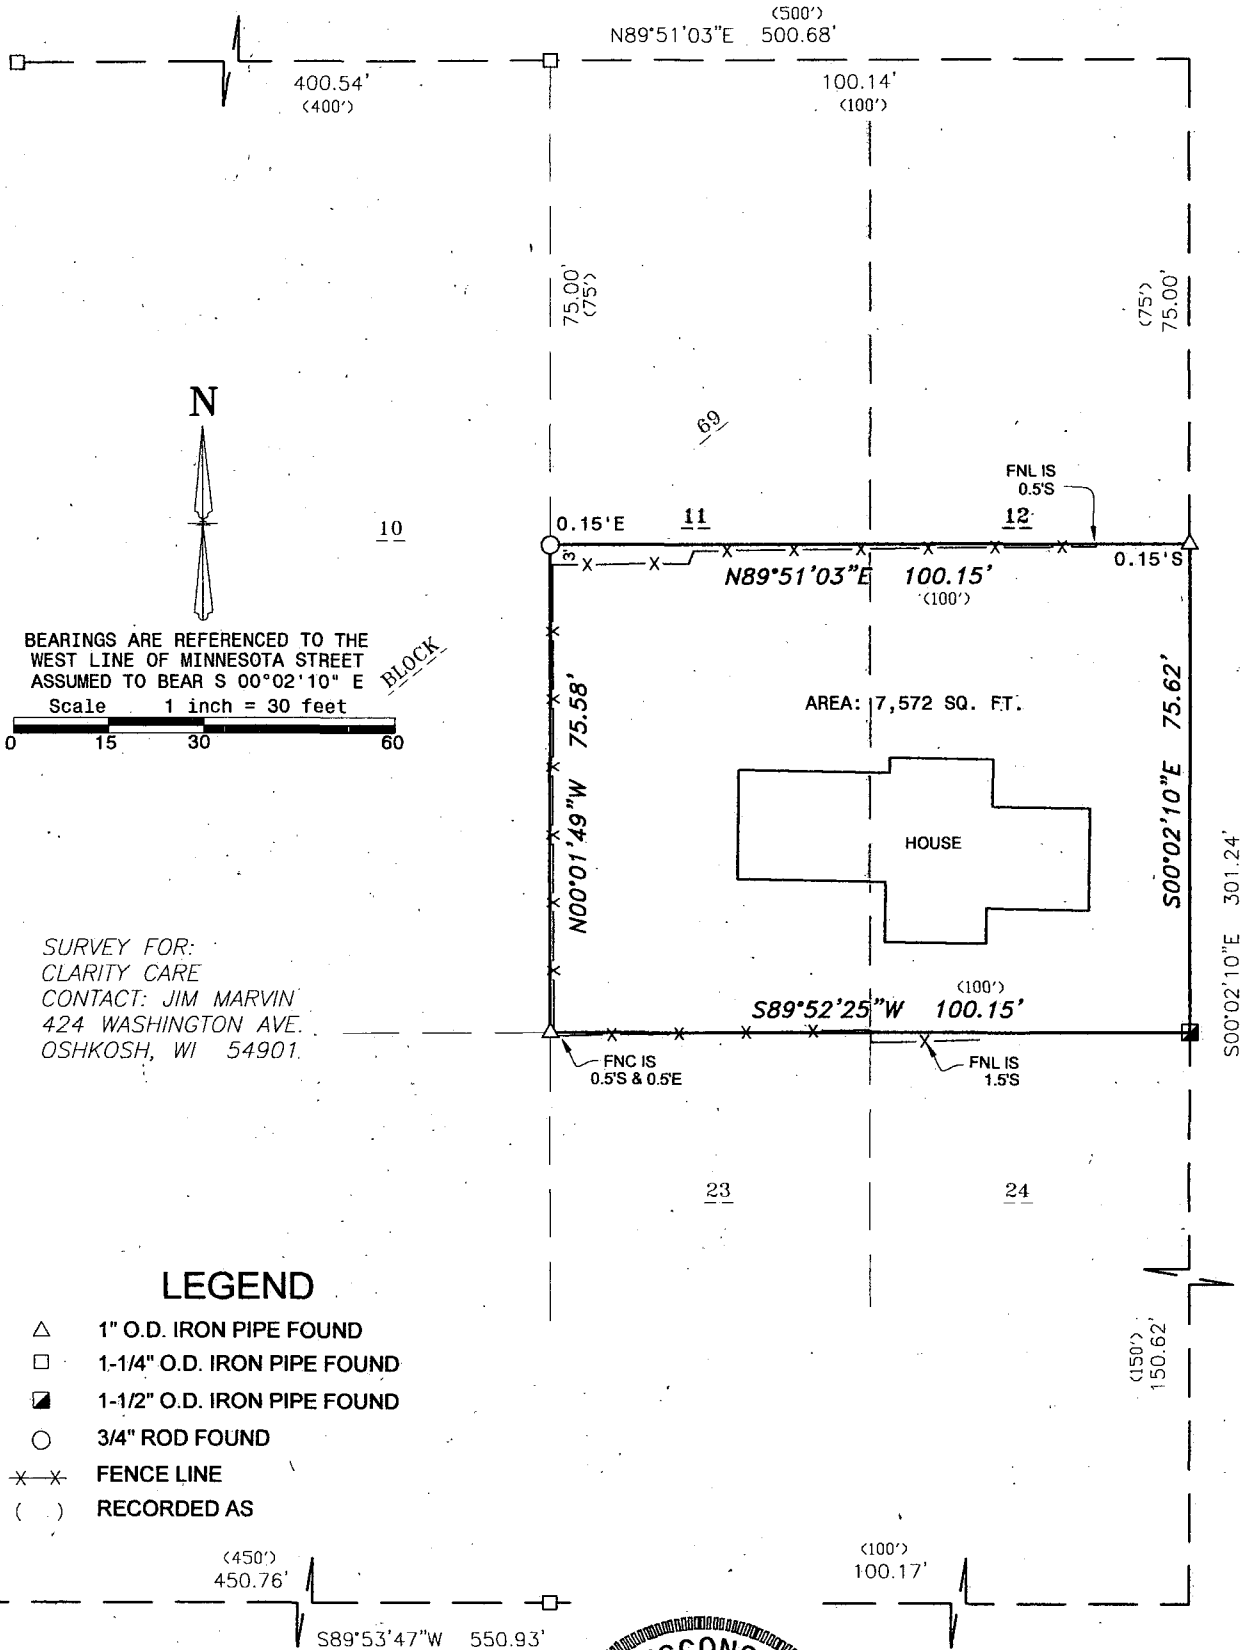

2909 W TILLMAN ST.
APPLETON, WI 54914
(920) 410-3379
(920) 474-5025

mail@foxvalleylandsurveying.com
foxvalleylandsurveying.com

PROJECT NO. 181626-2



I, Andrew J. Shie, Wisconsin Registered Land Surveyor, hereby certify that I have fully complied with A-E7 of the Wisconsin State Statutes, and that I have surveyed and mapped all boundaries shown on this map to the best of my knowledge and belief.

Andrew J. Shie

Andrew J. Shie
Wisconsin Registered Land Surveyor S-2504

7/23/2013

Date