



PLAT OF SURVEY

LEGAL DESCRIPTION:

LOT SIX (6) IN REPLAT OF BLOCK 103, IN THE THIRTEENTH WARD, CITY OF OSHKOSH, WINNEBAGO COUNTY, WISCONSIN. BEING LANDS DESCRIBED IN DOCUMENT NO. 1131248.

CENTERLINE

12TH AVENUE (60')

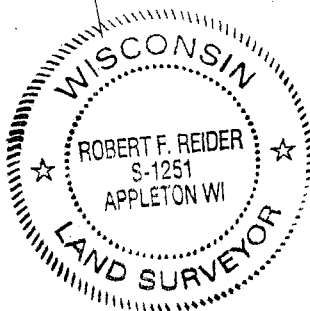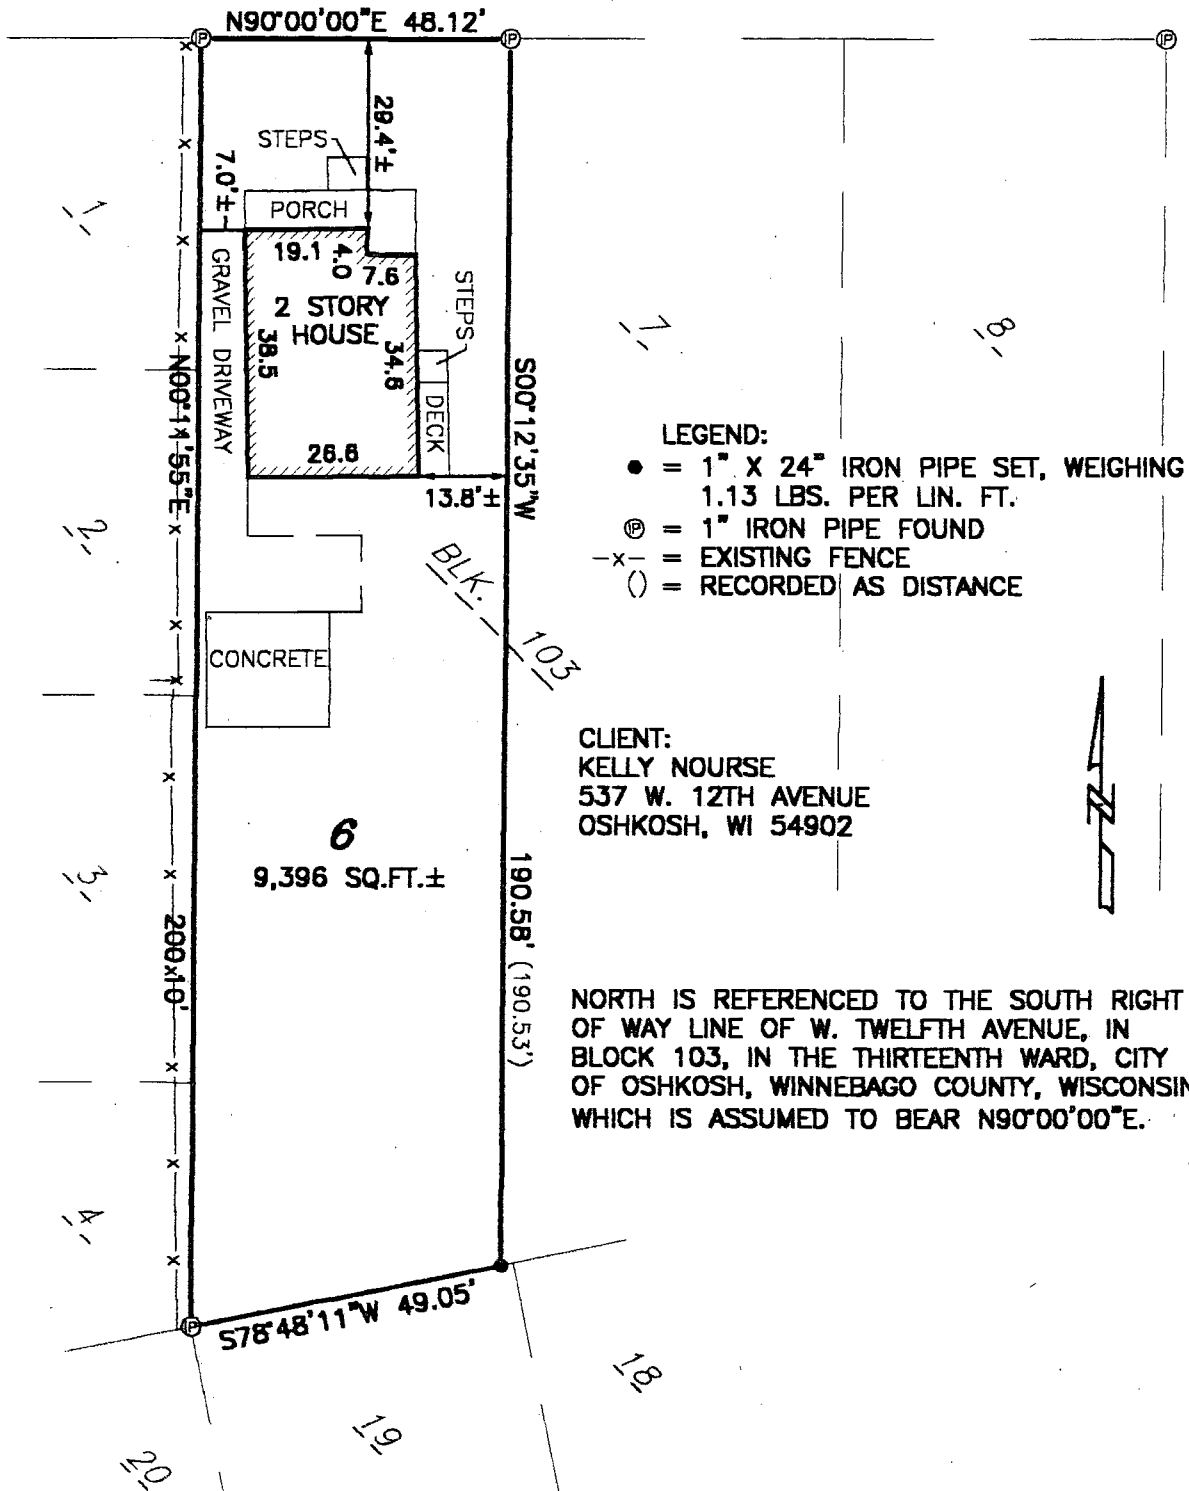

I HEREBY CERTIFY THAT I HAVE SURVEYED THE ABOVE DESCRIBED PROPERTY AS SHOWN ACCORDING TO THE OFFICIAL RECORDS AND THAT THIS PLAT OF SURVEY IS A CORRECT REPRESENTATION OF SAID SURVEY

Robert F. Reider 7-12-02

ROBERT F. REIDER, RLS-1251

DATED



CAROW LAND SURVEYING CO., INC.

1837 W. WISCONSIN AVE., P.O. BOX 1297
 APPLETON, WISCONSIN 54912-1297
 PHONE 920-731-4168 FAX 731-5673

SCALE

1" = 30'

DRAWN BY

ac-jp RDD

PROJECT NO.

A027.6