


PLAT OF SURVEY

LOT TWO (2) AND THE WEST TEN (10) FEET OF THE SOUTH SIXTY (60) FEET OF LOT THREE (3) OF BLOCK FIFTY-SEVEN (57) IN THE PLAT OF THE ORIGINAL THIRD WARD, IN THE NINTH WARD, CITY OF OSHKOSH, PER LEACH'S MAP OF 1894. WINNEBAGO COUNTY, WISCONSIN.

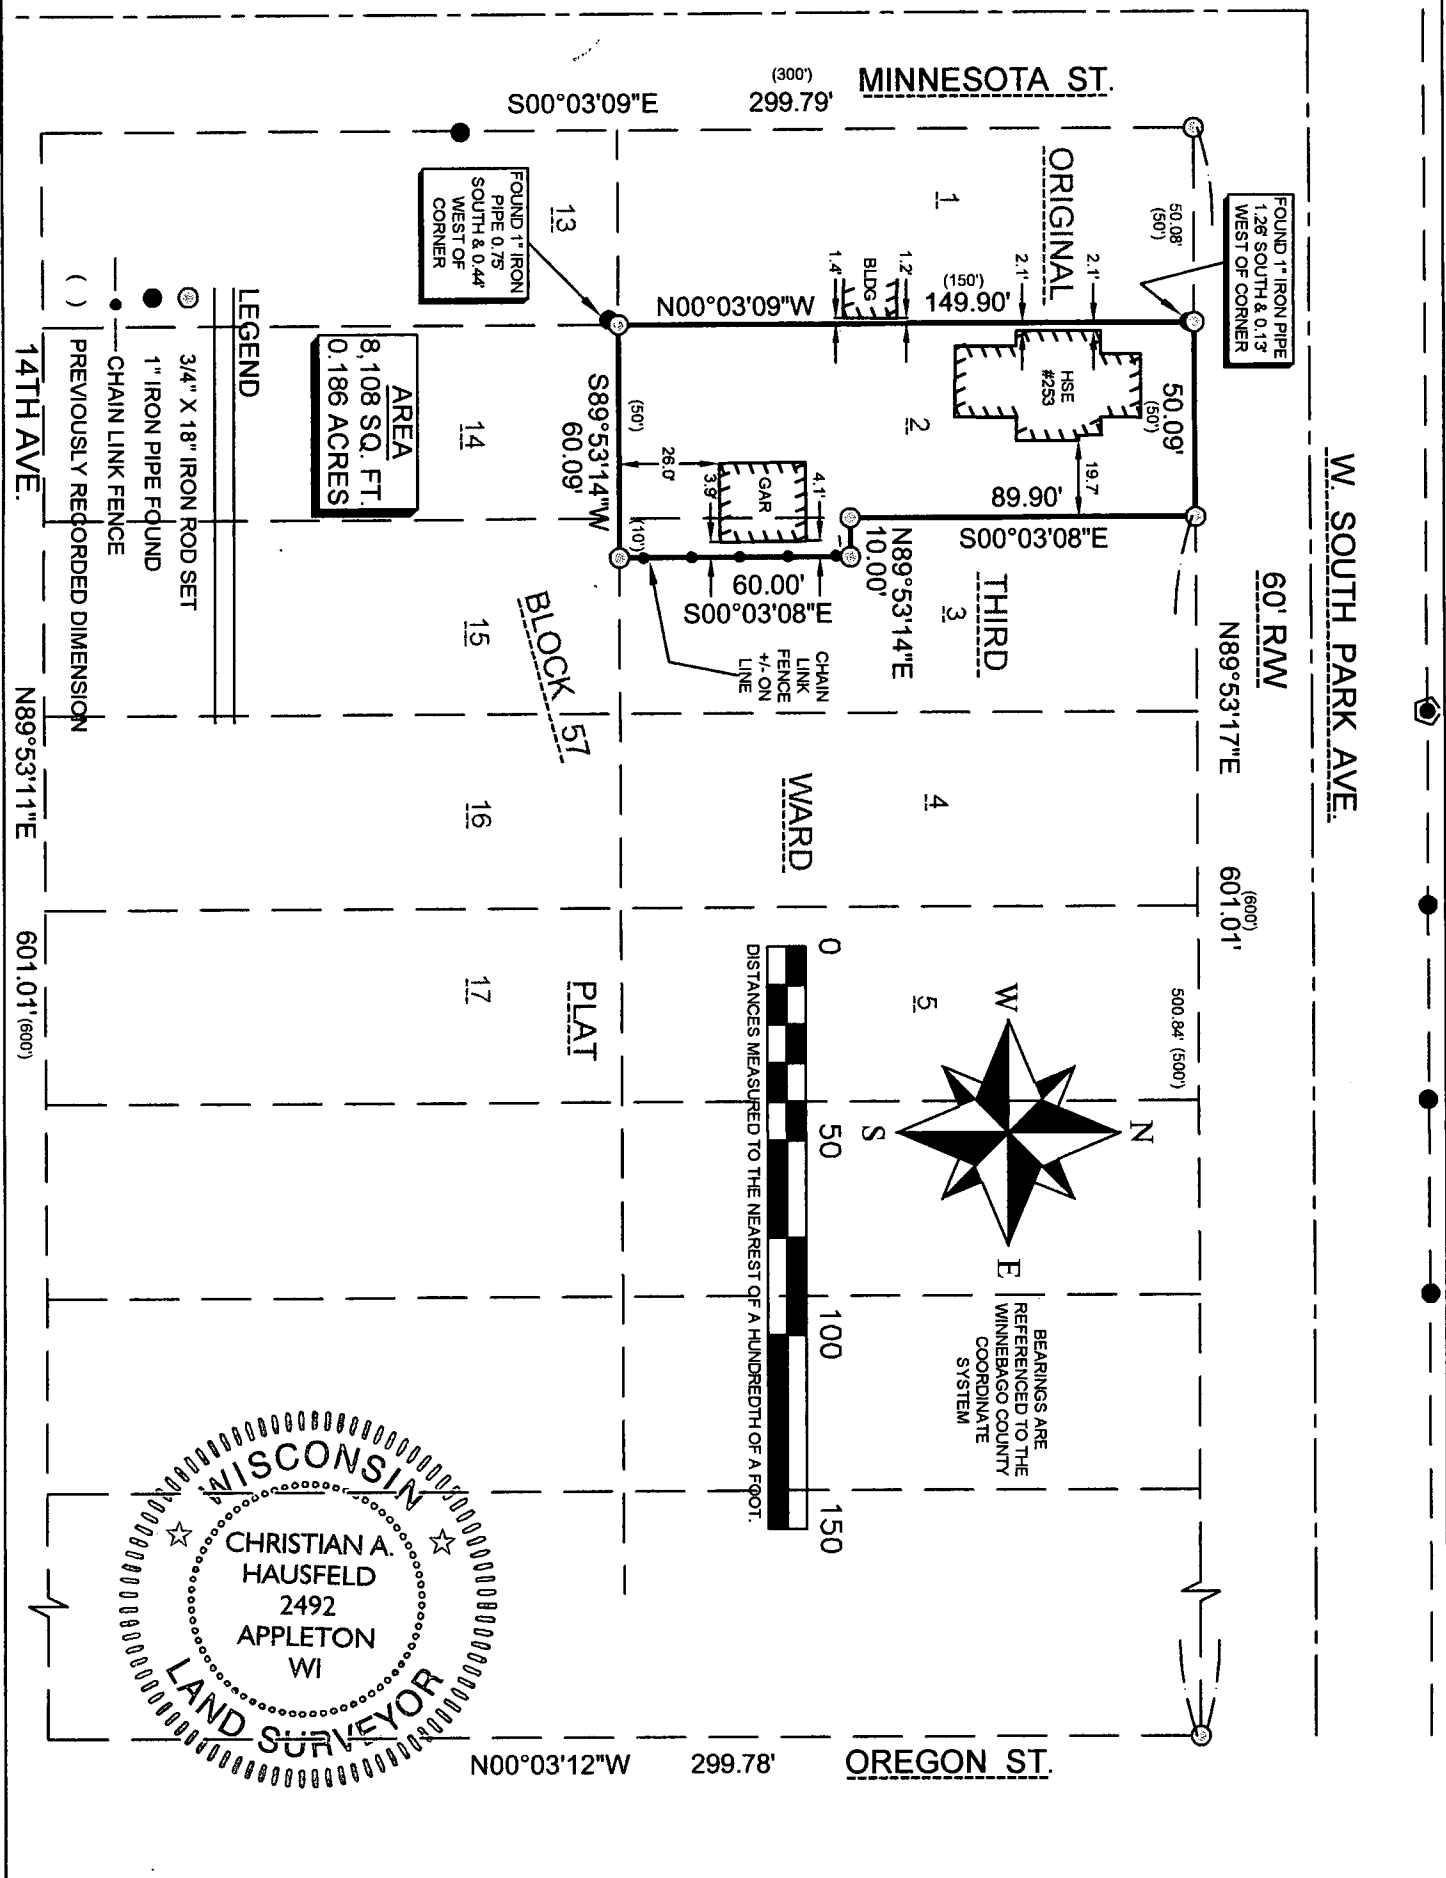


SURVEYOR'S CERTIFICATE:

I, CHRISTIAN A. HAUSFELD, WISCONSIN PROFESSIONAL LAND SURVEYOR, HEREBY CERTIFY THAT I HAVE SURVEYED THE ABOVE DESCRIBED PROPERTY AND THAT THE MAP SHOWN IS A TRUE AND ACCURATE REPRESENTATION THEREOF TO THE BEST OF MY KNOWLEDGE AND BELIEF.

DATED THIS 12th DAY OF April 2017

 WISCONSIN PROFESSIONAL LAND SURVEYOR 3-2492
 CHRISTIAN A. HAUSFELD

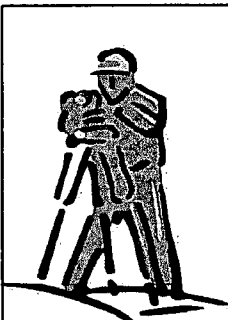

PRECISION LAND SURVEYING, LLC		
1024 W. TAYLOR ST. APPLETON, WI 54914		
(920) 205-4895		
DRAWN BY CAH	DATE 4/12/2017	SURVEY FOR TAMARA LAABS 253 W. SOUTH PARK AVE OSHKOSH, WI 54902
APPROVED CAH	DATE 4/12/2017	
SCALE 1" = 50'	SHEET 1 OF 1	PROJECT NO. 8765