


PLAT OF SURVEY

LOT 6 IN LEACH, KLEMMER AND SIMPSON'S SUBDIVISION, THIRTEENTH WARD, CITY OF OSHKOSH,
WINNEBAGO COUNTY, WISCONSIN.




S. PARK AVE.

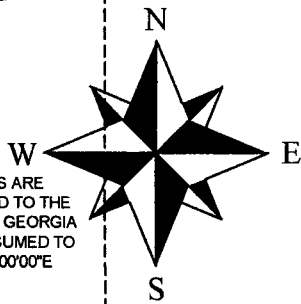

BEARINGS ARE
REFERENCED TO THE
EAST LINE OF GEORGIA
STREET. ASSUMED TO
BEAR S00°00'00"E

LEGEND


- 3/4" X 18" IRON ROD SET
- 3/4" IRON ROD FOUND
- 1" IRON PIPE FOUND
- CHISELED ARROW SET
- CHAIN LINK FENCE
- () PREVIOUSLY RECORDED DIMENSION

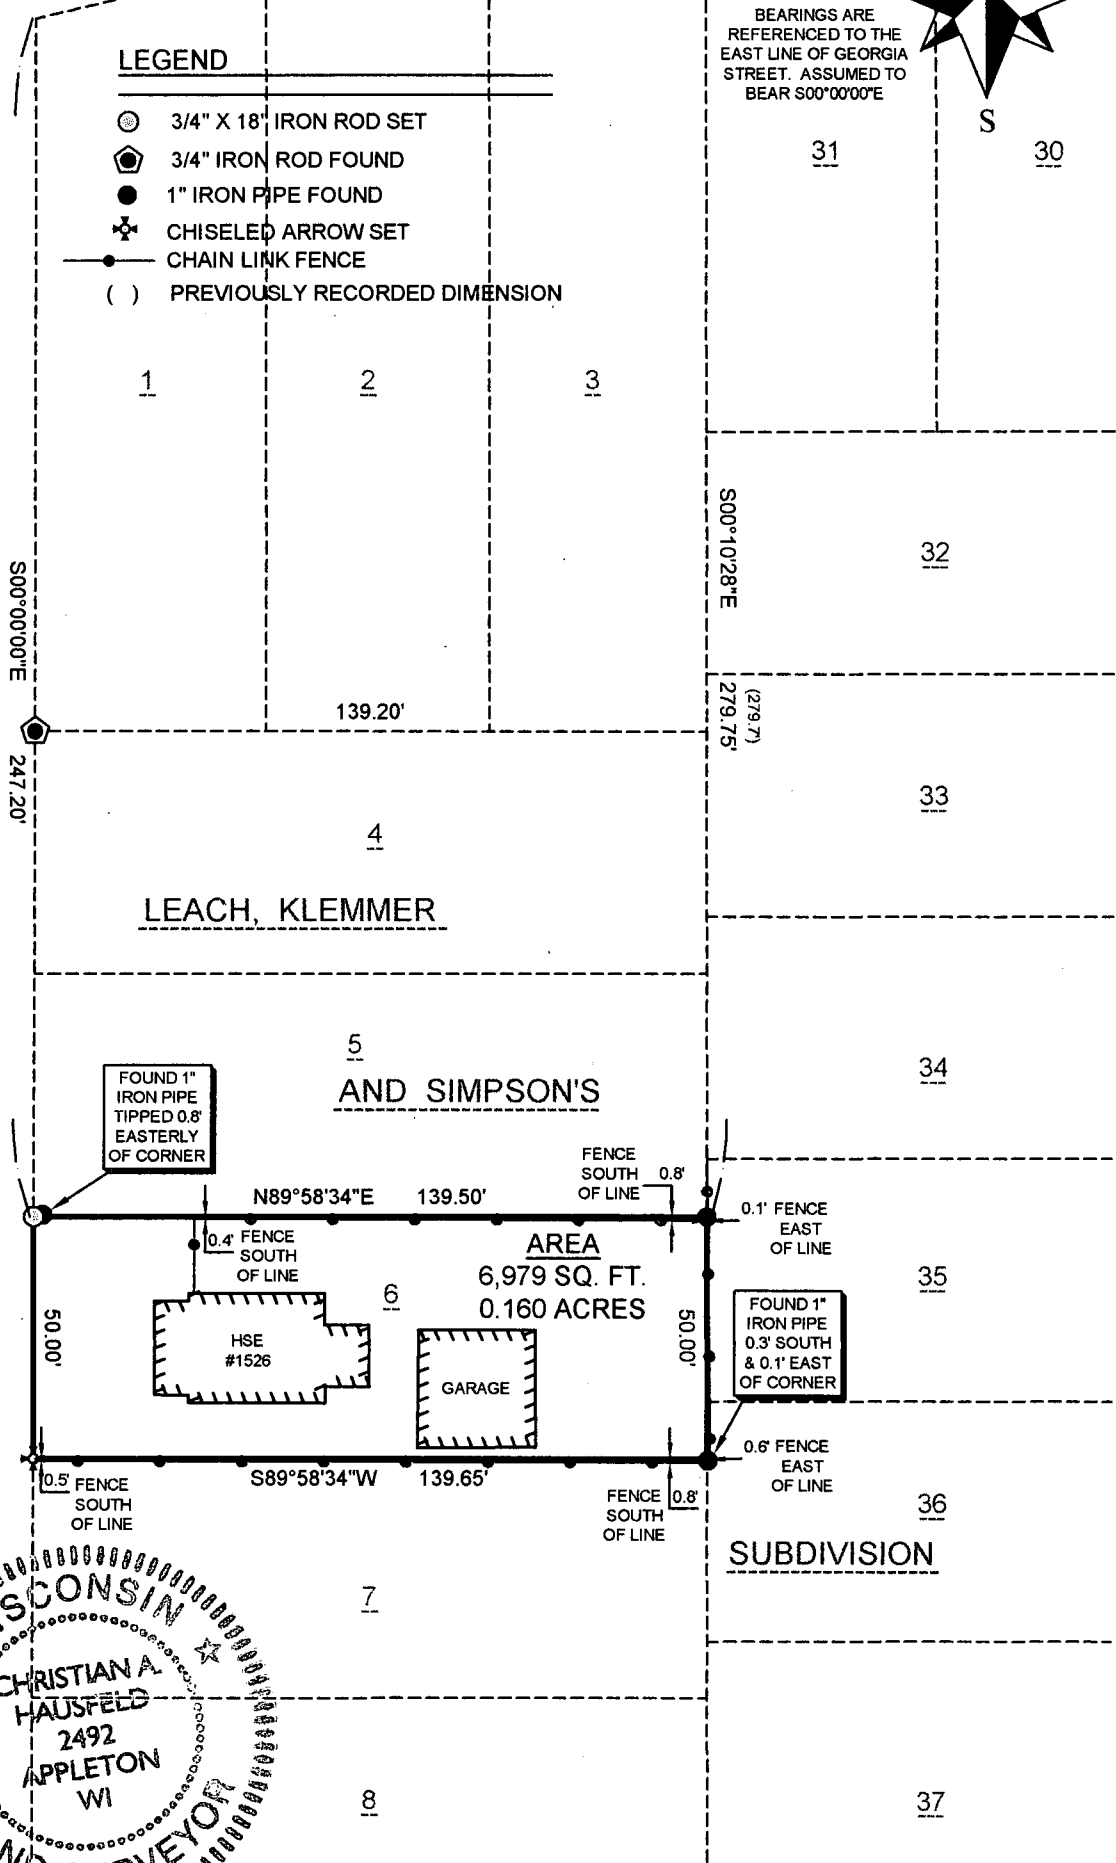

SURVEYOR'S CERTIFICATE
I, CHRISTIAN A. HAUSFELD, WISCONSIN PROFESSIONAL LAND
SURVEYOR, HEREBY CERTIFY THAT I HAVE SURVEYED THE
ABOVE DESCRIBED PROPERTY AND THAT THE MAP SHOWN IS
A TRUE AND ACCURATE REPRESENTATION THEREOF TO THE
BEST OF MY KNOWLEDGE AND BELIEF.

DATED THIS 27th DAY OF June 2015

Christian A. Hausfeld
WISCONSIN PROFESSIONAL LAND SURVEYOR S-2492
CHRISTIAN A. HAUSFELD

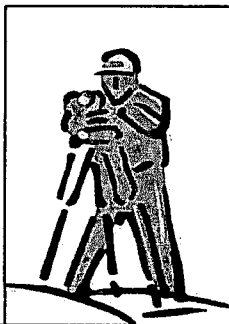

PRECISION LAND SURVEYING, LLC 1024 W. TAYLOR ST. APPLETON, WI 54914 (920) 205-4895		
DRAWN BY CAH	DATE 6/24/2015	SURVEY FOR BARBARA PAULOS 1526 GEORGIA ST OSHKOSH, WI 54902
APPROVED CAH	DATE 6/27/2015	
SCALE 1" = 40'	SHEET 1 OF 1	PROJECT NO. 8553