


PLAT OF SURVEY

LOT 69 EXCEPT THE EAST 5 FEET, IN "SMITH GROVE LAND COMPANY'S REPLAT", IN SECTION 26, TOWNSHIP 18 NORTH, RANGE 16 EAST, 14TH WARD, CITY OF OSHKOSH, WINNEBAGO COUNTY, WISCONSIN.

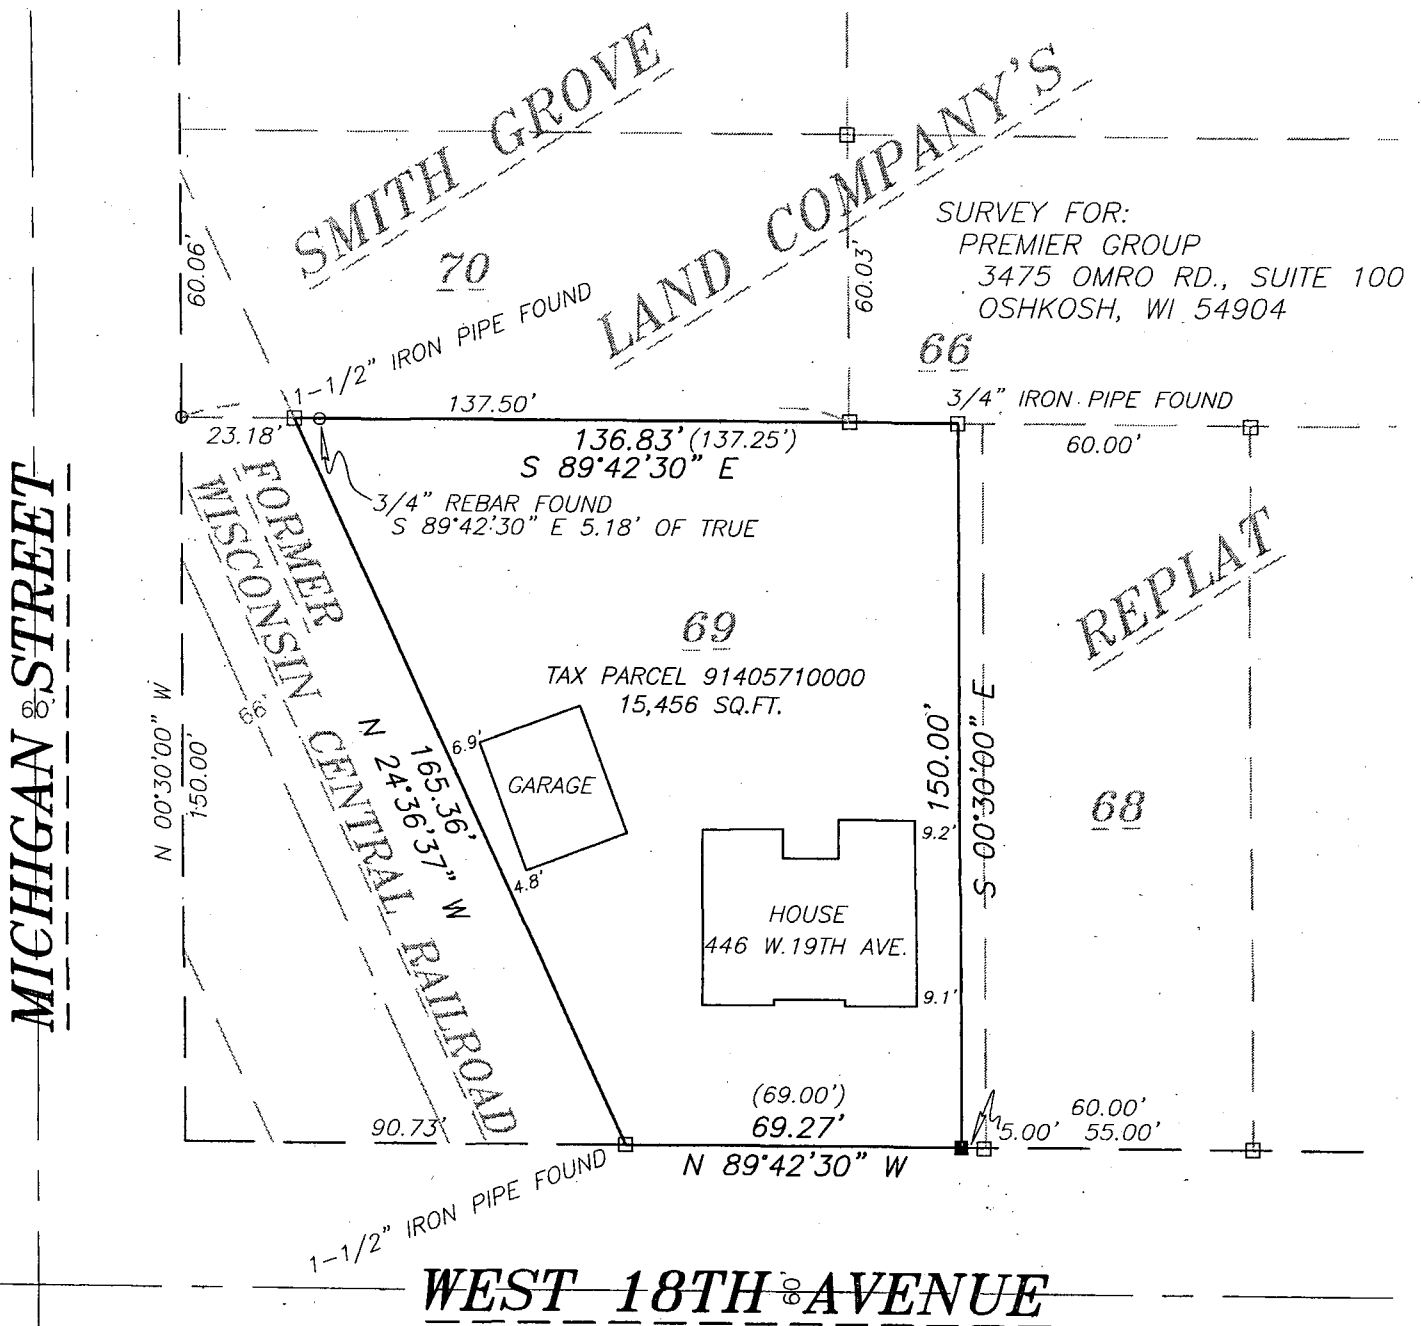

SURVEYOR'S CERTIFICATE

I hereby certify that I have surveyed the property as shown, according to official records and that the plat above drawn is an accurate and correct representation of said survey.

David W. Carlson II SEPT. 28, 2004
 Wisconsin Registered Land Surveyor Date

LEGEND

- 1-1/4" O.D. IRON PIPE SET, 24" LONG, WEIGHING 1.680 LBS. PER LIN. FOOT
- ▲ 1-1/4" STEEL REINFORCING BAR SET, 30" LONG WEIGHING 4.303 LBS. PER LIN. FOOT
- × CHISELED "X" SET
- 3/4" REBAR FOUND
- 1-1/4" O.D. IRON PIPE FOUND
- △ 1-1/4" REBAR FOUND
- 2" IRON PIPE FOUND
- ⊗ CHISELED "X" FOUND
- ⊙ GOVERNMENT CORNER
- ×-× FENCE LINE
- () RECORDED AS

BEARINGS ARE REFERENCED TO THE SOUTH LINE OF LOT 69, "SMITH GROVE LAND COMPANY'S REPLAT" ASSUMED TO BEAR N 89°42'30" W

Scale: 1 inch = 40 feet
 0 20 40 80



Martenson & Eisele, Inc.

Planning - Surveying - Engineering - Architecture

109 W. Main St., Omro, WI 54963

Phone (920) 685-6240 Fax (920) 685-6340

www.martenson-eisele.com

Email meomro@charter.net

PROJECT NO. 0-0544-008

FIELD BOOK 15 PAGE 44

FILE 0544008POS.DWG

THIS INSTRUMENT WAS DRAFTED BY: DWG