


PLAT OF SURVEY


LOT 1 AND LOT 2 IN BLOCK 13 OF "POWERS AND SMITH ADDITION" AND PART OF THE FORMER WISCONSIN CENTRAL RAILROAD RIGHT-OF-WAY, IN THE 14TH WARD, SECTION 26, TOWNSHIP 18 NORTH, RANGE 16 EAST, CITY OF OSHKOSH, WINNEBAGO COUNTY, WISCONSIN.

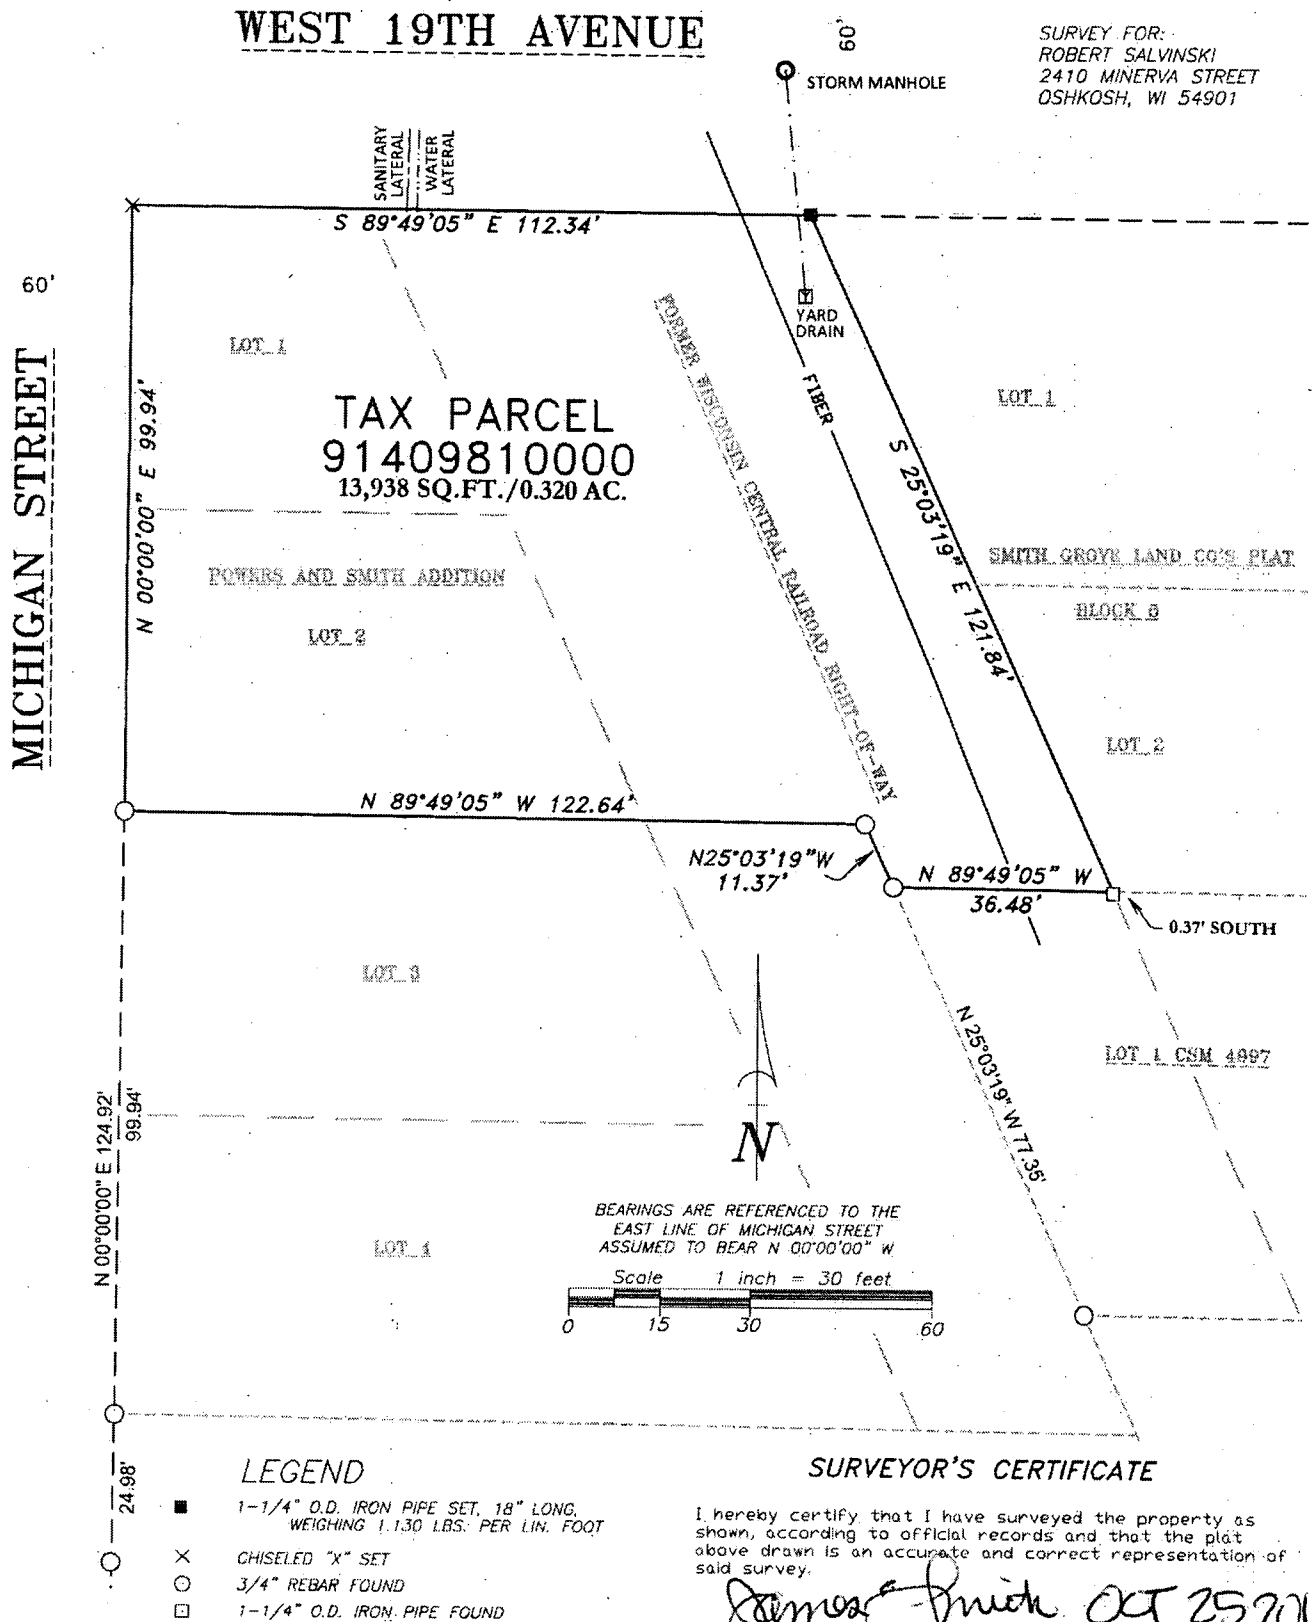

Martenson & Eisele, Inc.

101 West Main Street
Omro, WI 54963
www.martenson-eisele.com
P 920.685.6240 F 920.685.6340

Planning
Environmental
Surveying
Engineering
Architecture

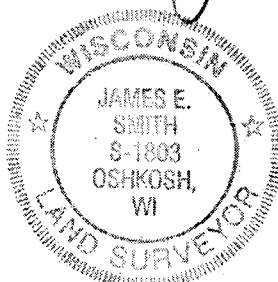

PROJECT NO. 0-2109-001

FILE 2109001POS.DWG

THIS INSTRUMENT WAS DRAFTED BY: DSL