


PLAT OF SURVEY

LOT 1, BLOCK 2, IN F.B. KING'S SUBDIVISION, BEING PART OF THE NORTHEAST 1/4 OF THE NORTHEAST 1/4 OF SECTION 27, TOWNSHIP 18 NORTH, RANGE 16 EAST, CITY OF OSHKOSH, WINNEBAGO COUNTY, WISCONSIN.

SURVEY FOR:
COLLEEN SOWARD
1001 KNAPP STREET
OSHKOSH, WI 54902

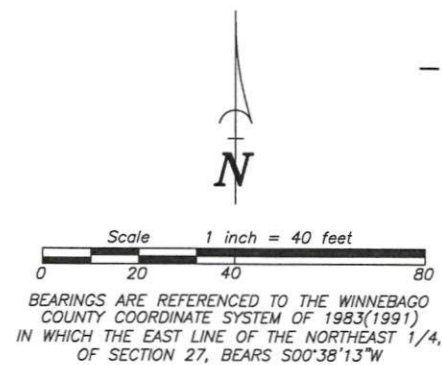

SURVEYOR'S CERTIFICATE

I hereby certify that I have surveyed the property as shown, according to official records and that the plat above drawn is an accurate and correct representation of said survey.

Darryl S. Lehman 6-26-23
Wisconsin Professional Land Surveyor Date




Martenson & Eisele, Inc.



101 West Main Street
Omro, WI 54963
www.martenson-eisele.com
P 920.685.6240 F 920.685.6340

Planning
Environmental
Surveying
Engineering
Architecture

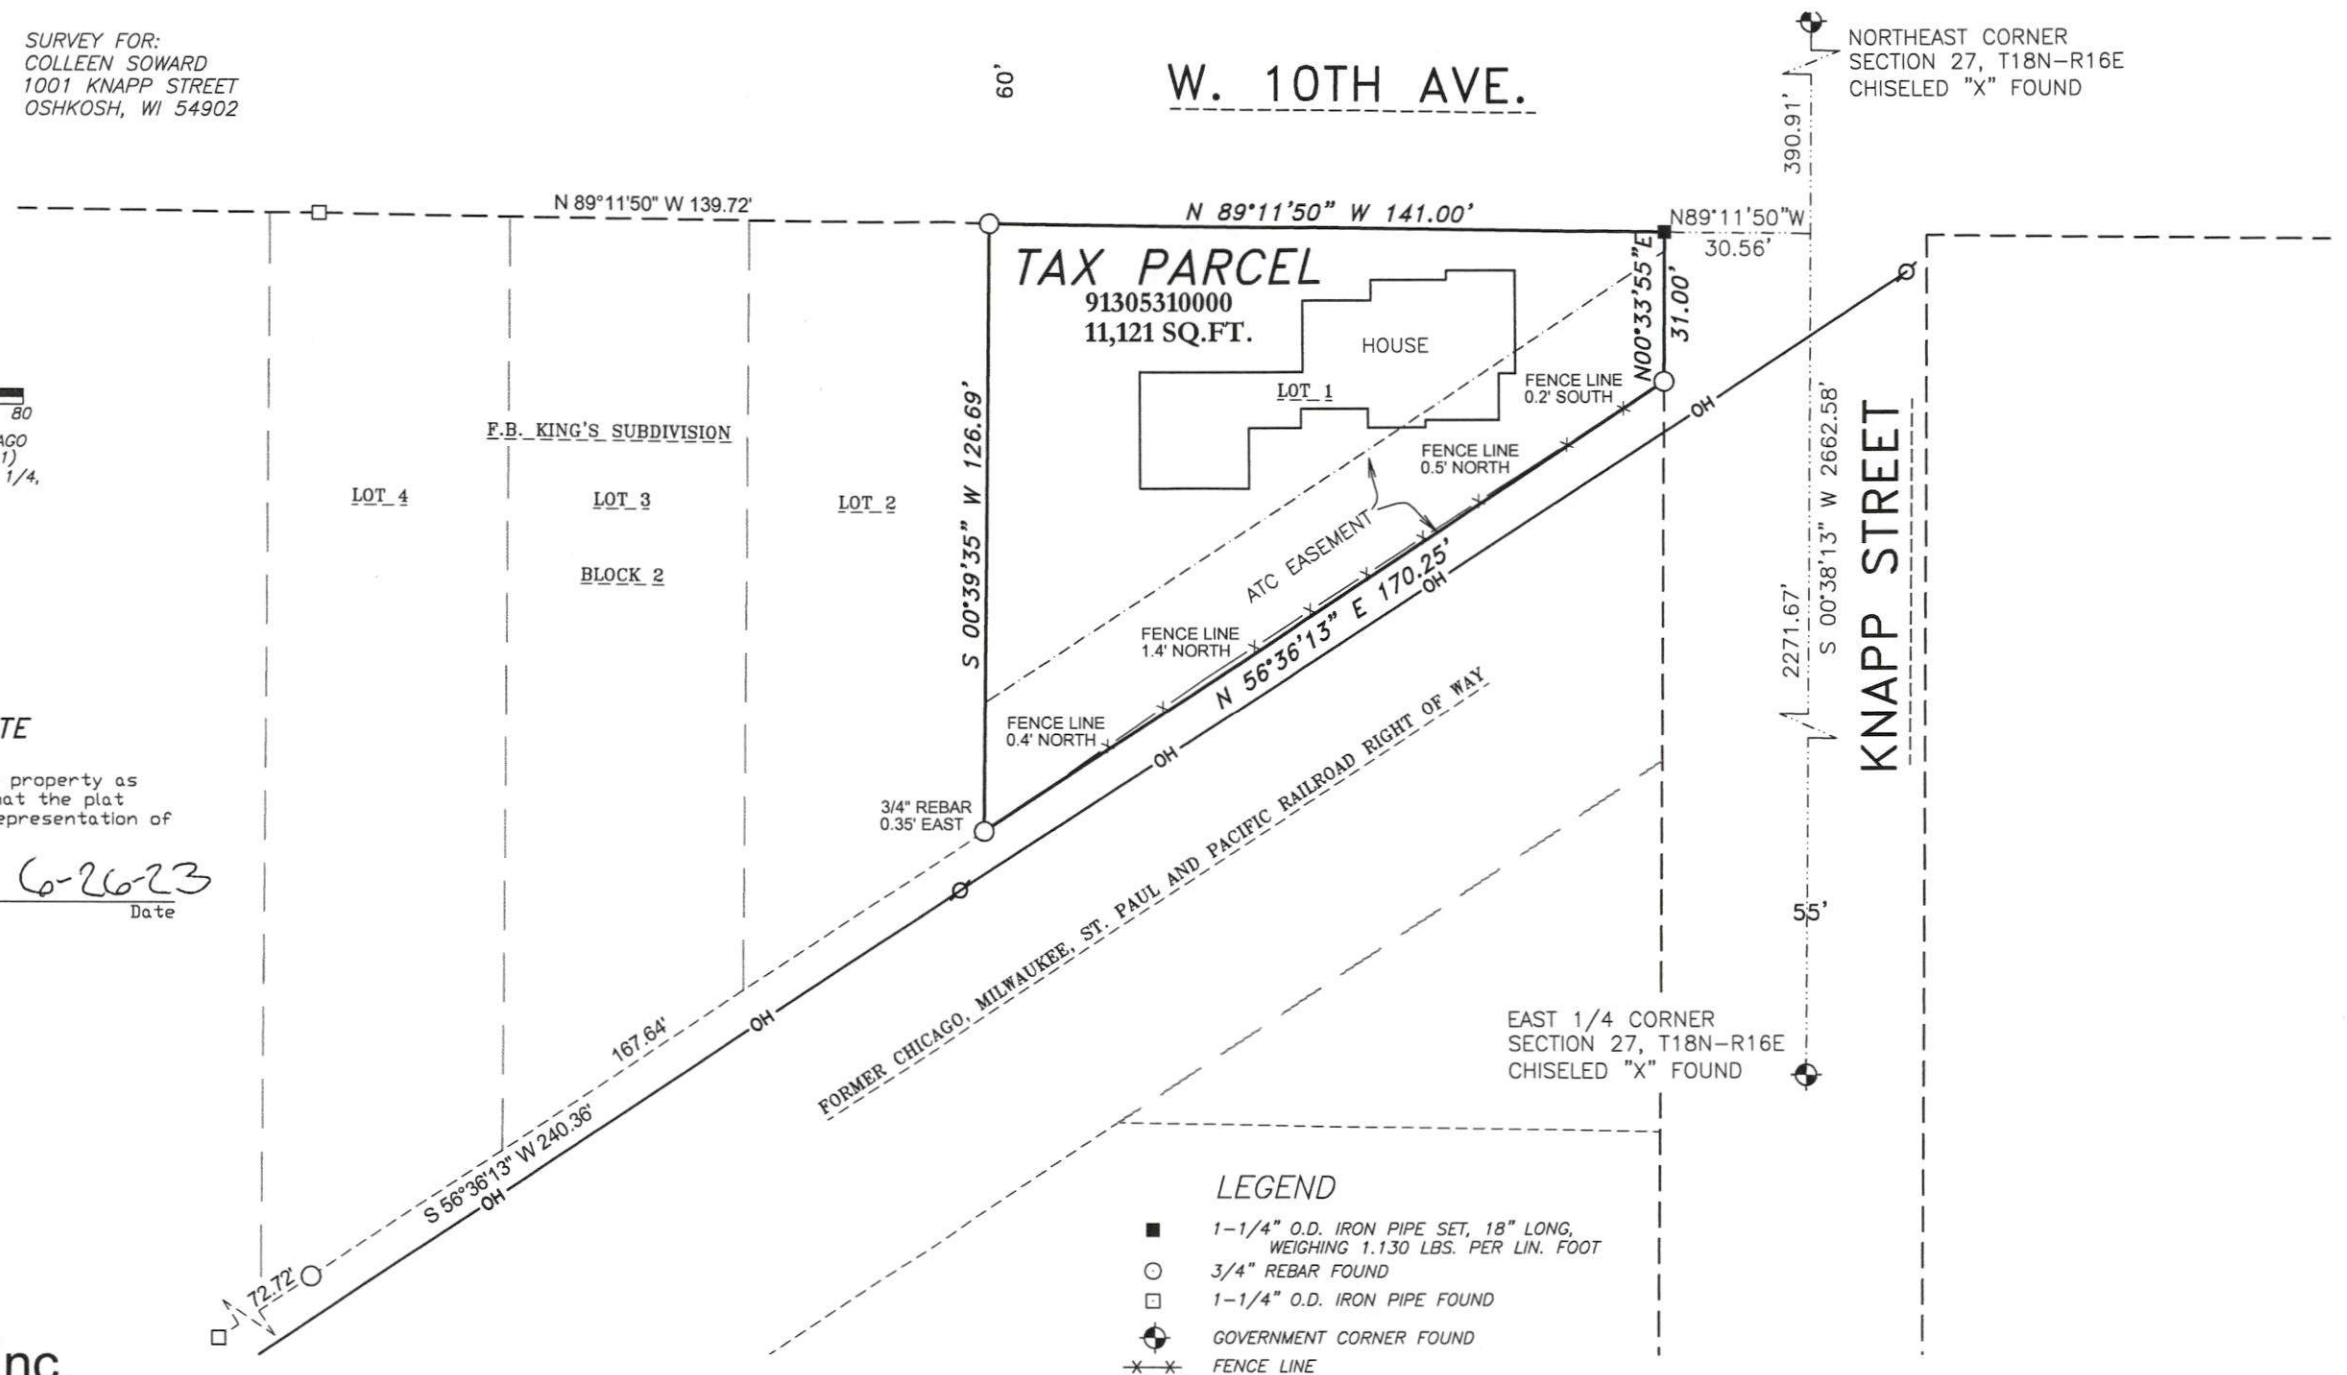

PROJECT NO. 0-2815-001
FILE 2815001POS.DWG
THIS INSTRUMENT WAS DRAFTED BY: DSL