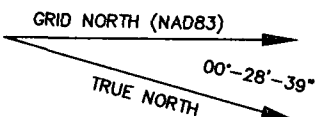


SURVEYED FOR:
CenturyTel
4600 WEST COLLEGE AVENUE
APPLETON, WI 54915
(920) 841-1213

SURVEYED FOR:
G.M. SELBY & ASSOCIATES
5650 TERRA COURT
SUN PRAIRIE, WI 53590-9219
PHONE (608) 834-8557
FAX (608) 834-8558

VULCAN MATERIALS COMPANY, INC
1301 KNAPP STREET
OSHKOSH, WI 54902

TAX KEY NO.
91307440700





I, Craig A. Keach, hereby certify that none of the property described hereon is within a flood plane or wetlands area as defined by FEMA or Wisconsin DNR

SURVEYOR'S CERTIFICATE

I, Craig A. Keach, Wisconsin Registered Land Surveyor of Aero-Metric Incorporated, certify that I have surveyed the described property and that the map shown is a true and accurate representation thereof to the best of my knowledge and belief.

Dated this 8th day of SEPTEMBER, 2000

Craig A. Keach
WISCONSIN REGISTERED LAND SURVEYOR
Craig A. Keach, S-2333

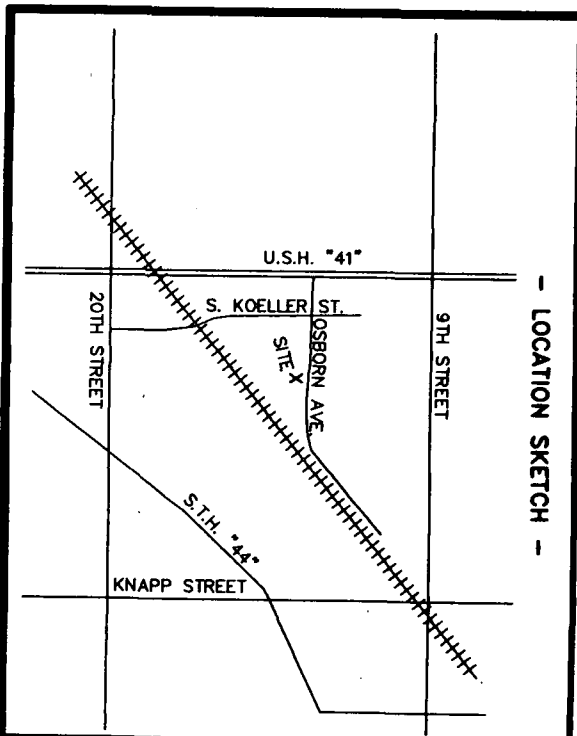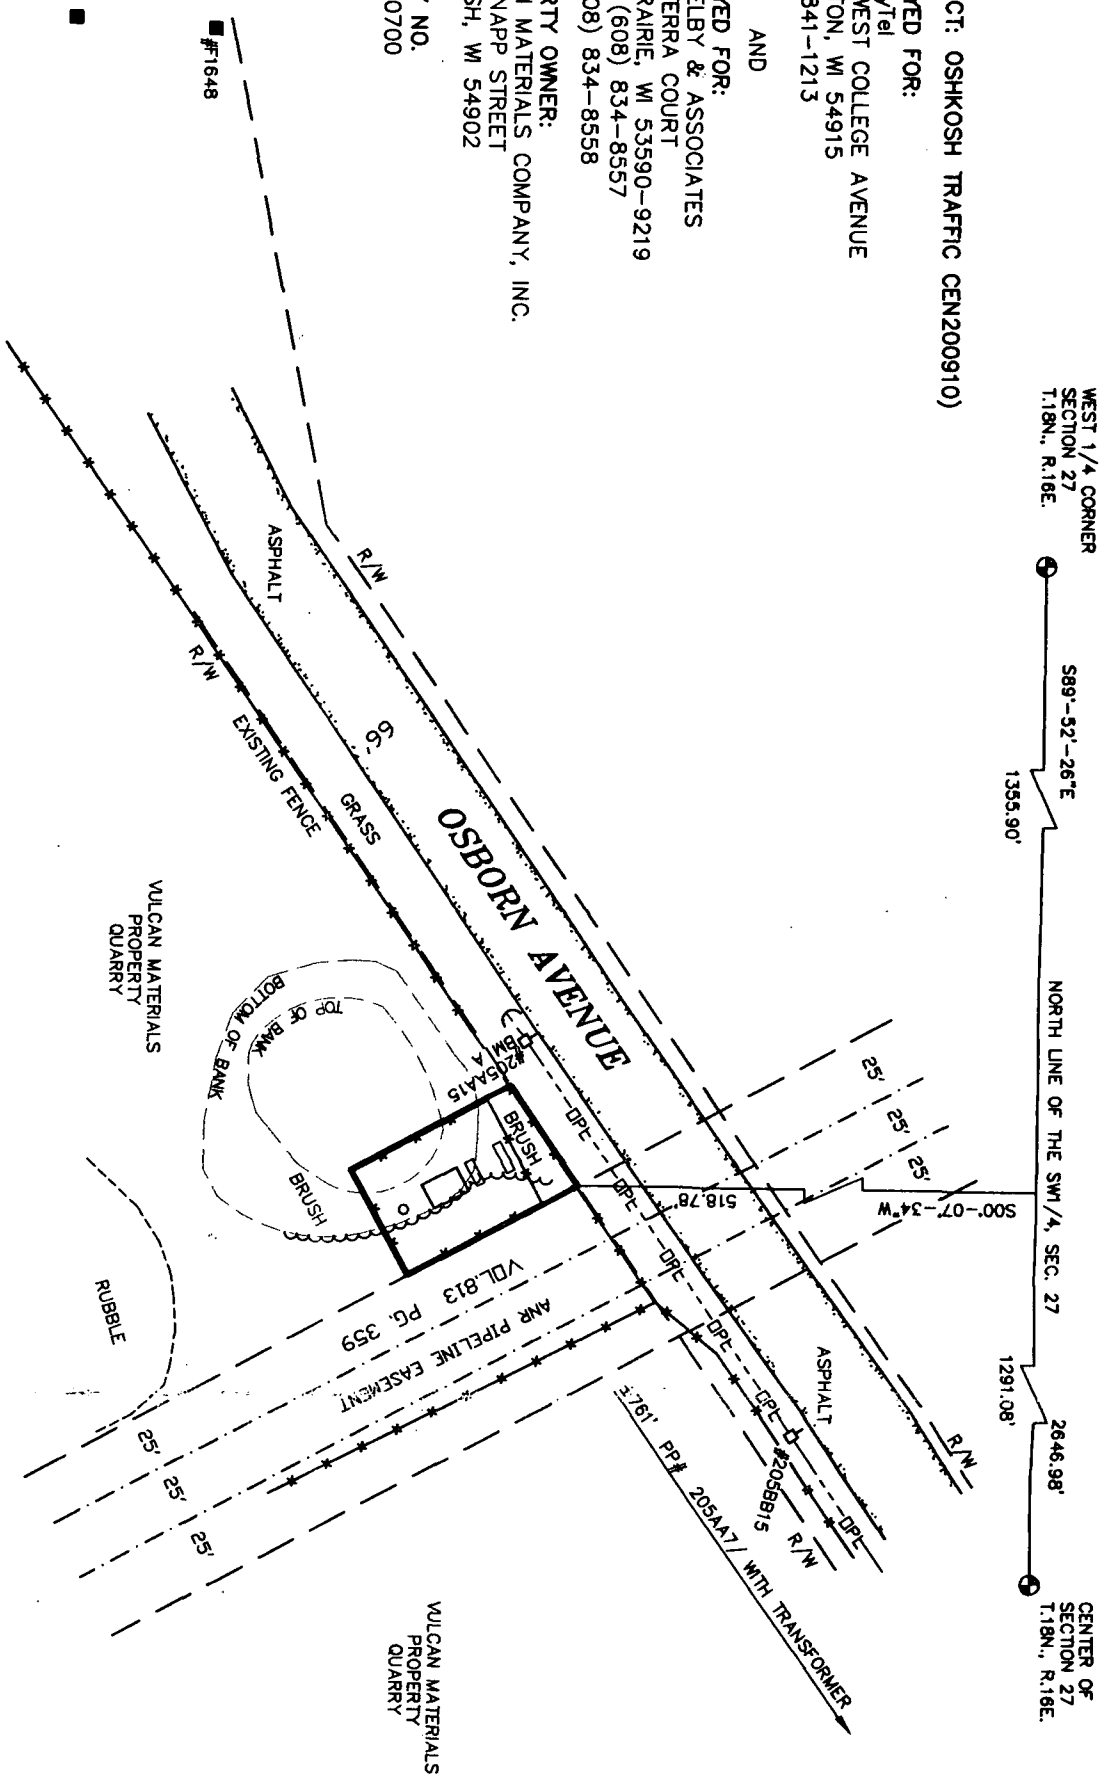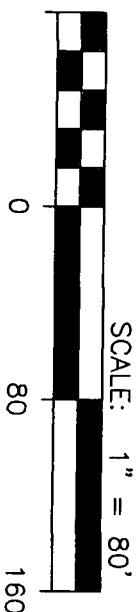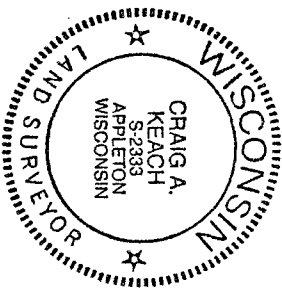

- LOCATION SKETCH -

— TOWER BASE —

Latitude: 44°-00'-06.84"
Longitude: 88°-34'-39.26"
(Per North American Datum of 1983)
Elevation: 785.90'
(Per National Geodetic Vertical Datum of 1929)

- LEGEND -

- = 1" IRON PIPE FOUND
- = 1"x24" IRON PIPE SET
- ◻ = 8" NAIL SET
- Δ = P.K. MASDURY NAIL SET
- ⊙ = COUNTY MONUMENT FOUND
- ⊞ = LIGHT POLE
- = TELEPHONE PEDESTAL
- ⌋ = GUY ANCHOR

-----DPT= OVERHEAD POWER LINE

BEARINGS REFERENCED TO THE
WISCONSIN STATE PLANE COORDINATE
SYSTEM- SOUTH ZONE



BENCHMARK INFORMATION:

SITE BENCHMARK: (BM A) 6" NAIL SET IN SOUTH FACE OF LIGHT POLE #205AA15; ±1' ABOVE GROUND LEVEL.
ELEVATION = 787.15'

SEP 21 2000

WINNEBAGO COUNTY
PLANNING DEPT.

DAVID
CROSS

REV. DATE	REVISION DESCRIPTION

NOTEBOOK: P-134 PAGE(S): 71-73

SHEET 1 OF 3

D-722

SITE SURVEY FOR CenturyTel

A PART OF THE N1/2 OF THE SW1/4,
SECTION 27, T.18N., R.16E., CITY OF
OSHKOSH, WINNEBAGO COUNTY, WISCONSIN

AERO-METRIC

Aero-Metric, Incorporated
Land Planning & Design Division
920-849-7708 800-472-5313 FAX (849-7709)
539 NORTH MADISON STREET CHILTON, WISCONSIN 53014