


PLAT OF SURVEY

PART OF LOTS 2, 3, 6, 11, AND 18, OF "SUBDIVISION OF THE NE 1/4 OF SECTION 27", PER LEACH'S MAP OF 1894. ALL OF LOTS 84, 85, AND 86 OF "GARDEN HOMES". PART OF THE FORMER "CHICAGO, MILWAUKEE, ST. PAUL, & PACIFIC RAILROAD", AND PART OF VACATED 12TH STREET, ALL IN SECTION 27, TOWNSHIP 18 NORTH, RANGE 16 EAST, 13TH WARD, CITY OF OSHKOSH, WINNEBAGO COUNTY, WISCONSIN.

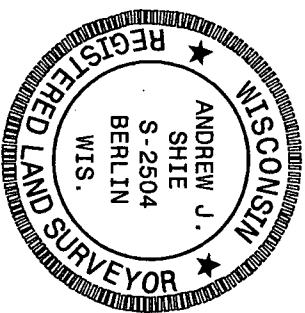

SURVEY FOR:
WINNEBAGO COUNTY
P.O. BOX 2808
OSHKOSH, WI 54903

BEARINGS ARE REFERENCED TO THE
WINNEBAGO COUNTY COORDINATE SYSTEM
Scale 1 inch = 100 feet

I, Andrew J. Shie, Wisconsin Registered Land Surveyor, hereby certify that I have fully complied with A-E7 of the Wisconsin State Statutes, and that I have surveyed and mapped all boundaries shown on this map to the best of my knowledge and belief.

Andrew J. Shie
Andrew J. Shie
Wisconsin Registered Land Surveyor S-2504
Date 8/12/2013

LEGEND

- 3/4" SOLID ROUND REBAR SET - 18" LONG
- ⊗ CHISELED "+" SET
- 1-1/4" O.D. IRON PIPE FOUND
- ▣ 5" x 5" STONE FOUND
- △ 1" BAR FOUND
- 3/4" REBAR FOUND
- ⊙ GOVERNMENT CORNER
- ✱ FENCE LINE
- () RECORDED AS




2909 W TILLMAN ST.
APPLETON, WI 54914

(920) 410-3379
(920) 474-5025

mail@foxvalleylandsurveying.com
foxvalleylandsurveying.com

PROJECT NO. 181627-1

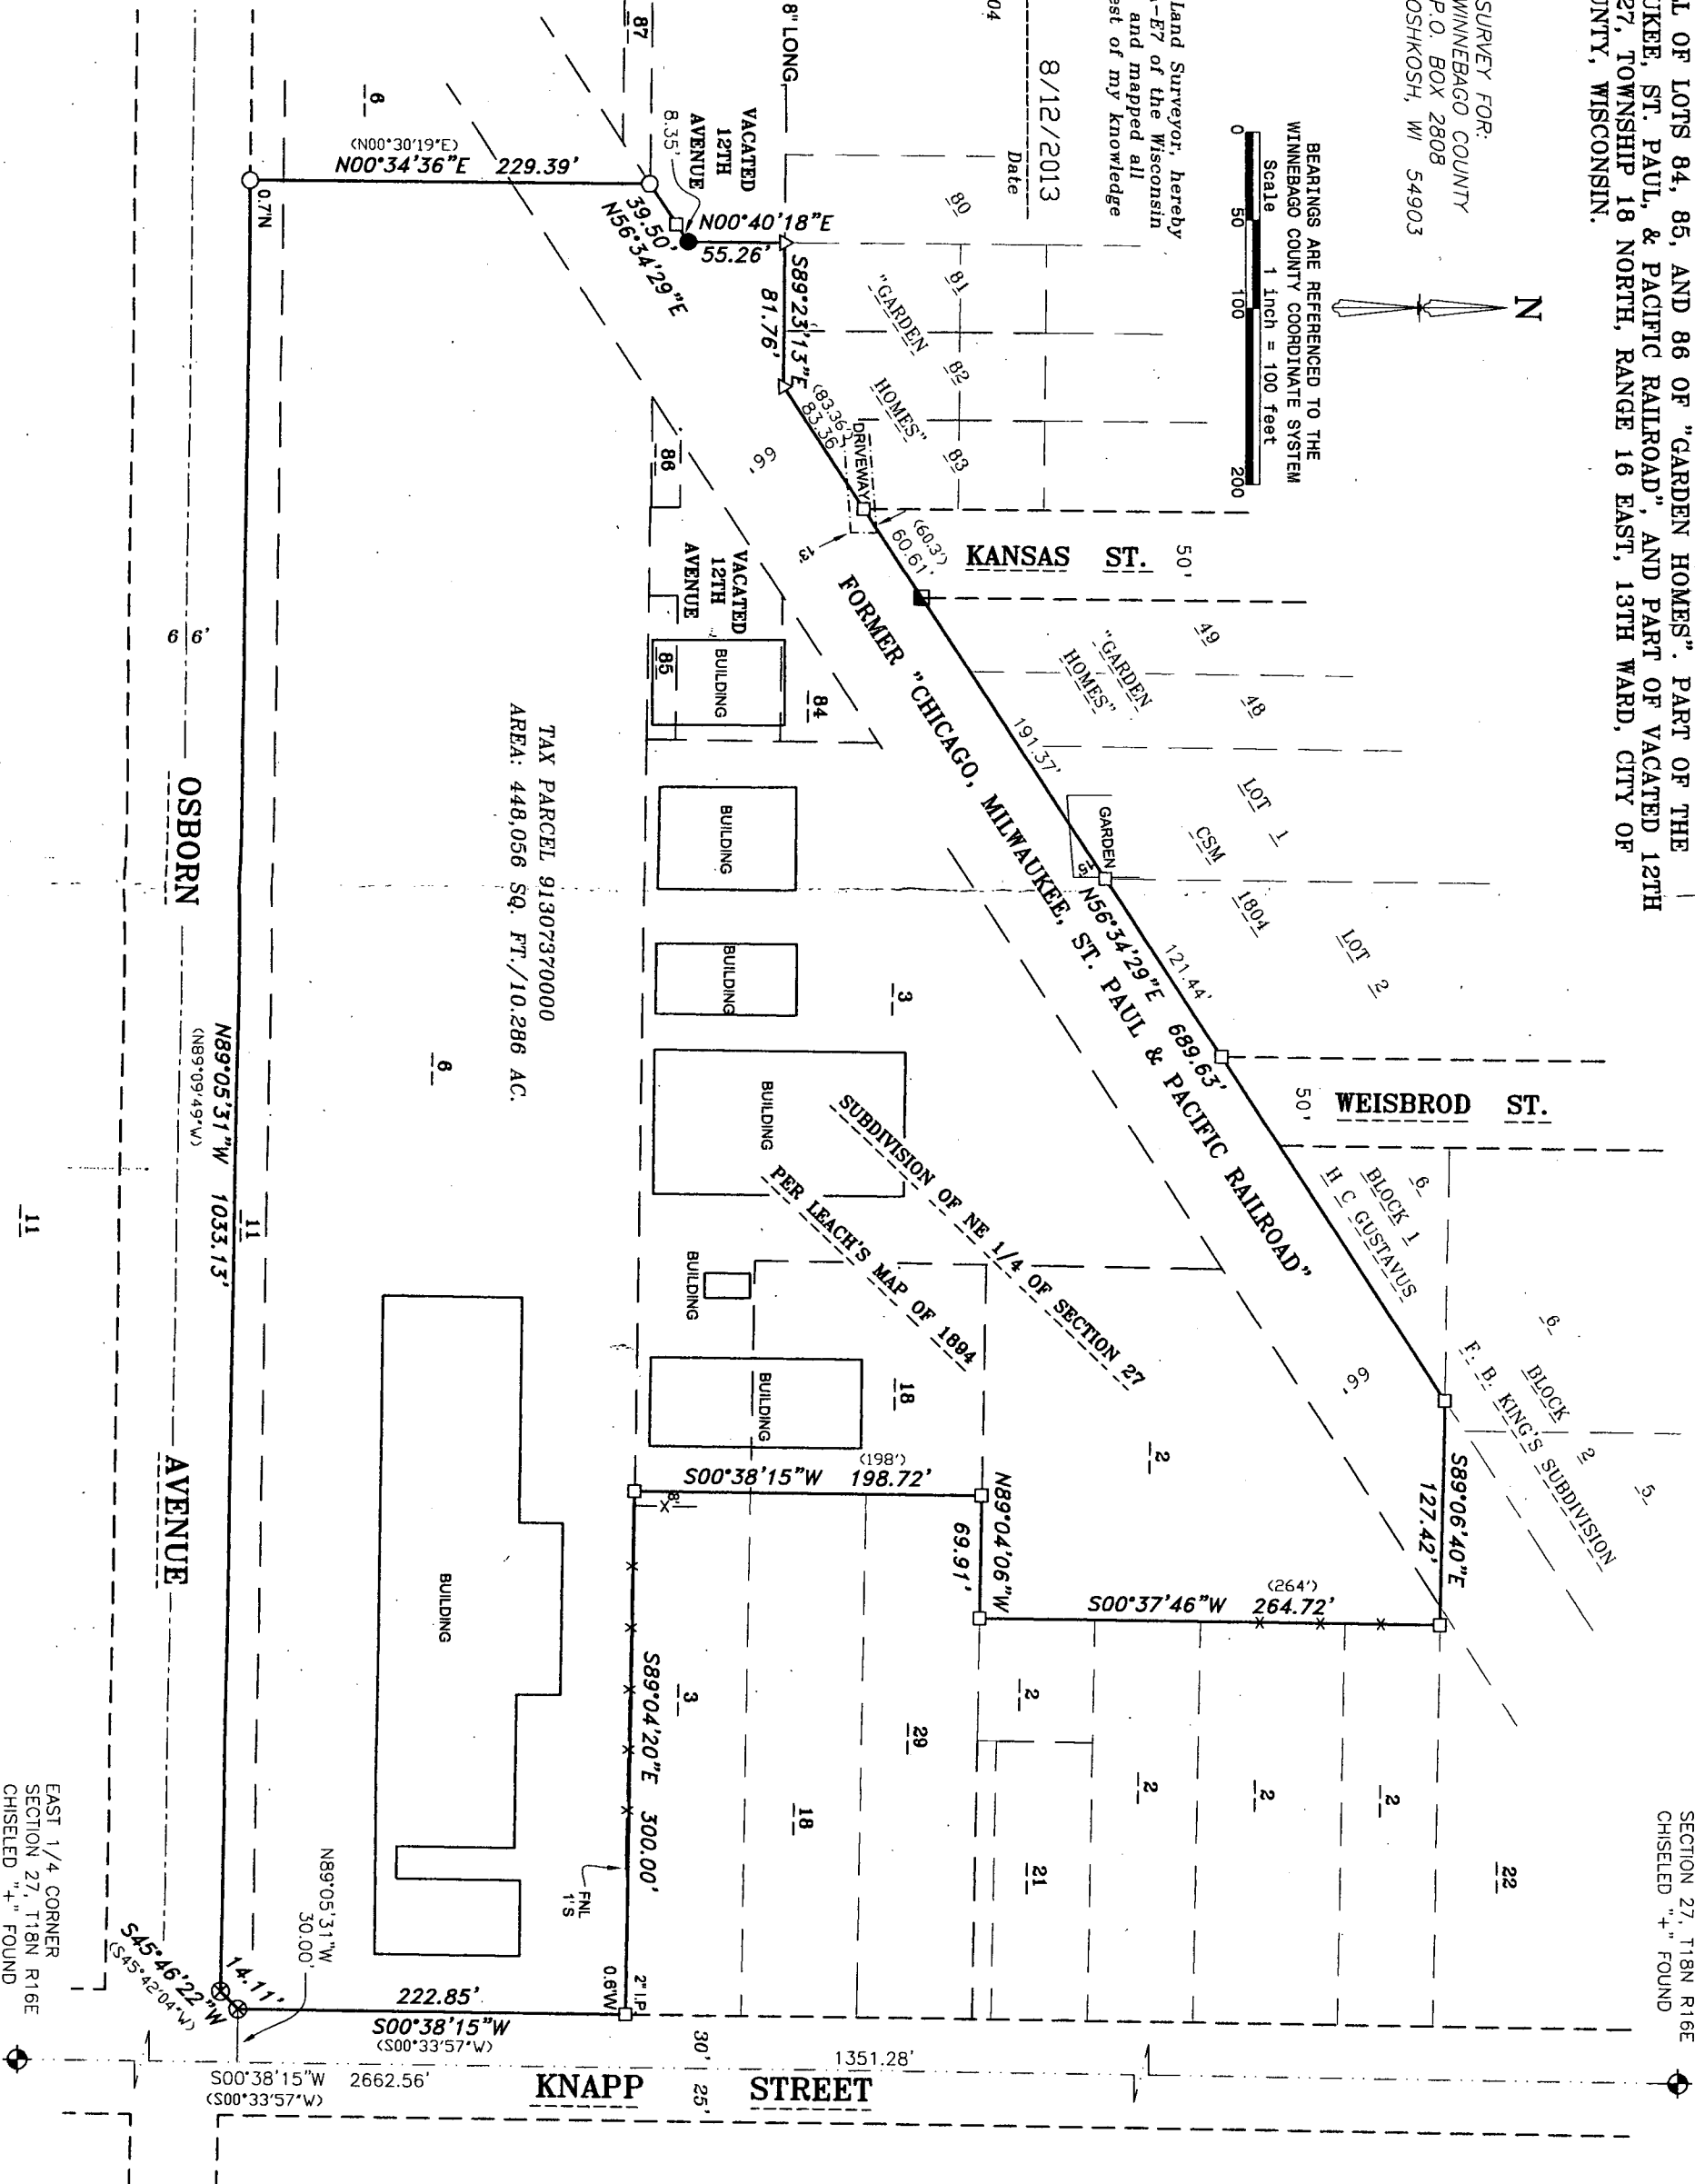

EAST 1/4 CORNER
SECTION 27, T18N R16E
CHISELED "+" FOUND