



PLAT OF SURVEY


LOT THIRTEEN (13) ACCORDING TO THE RECORDED PLAT OF HUNTINGTON DOWNS, IN THE THIRTEENTH WARD, CITY OF OSHKOSH, WINNEBAGO COUNTY, WISCONSIN.

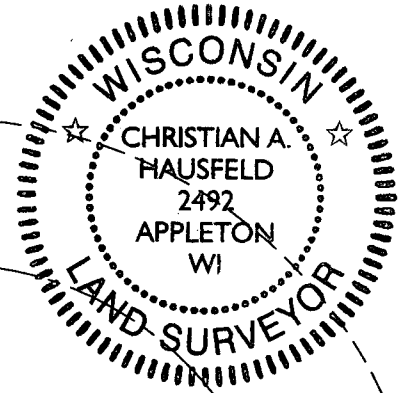

CURVE	ARC LENGTH	RADIUS	DELTA ANGLE	CHORD BEARING	CHORD LENGTH
C1	45.79' (45.68')	100.00'	26°14'08" (26°10'24")	S73°50'00"W (S72°54'48"W)	45.39' (45.28')

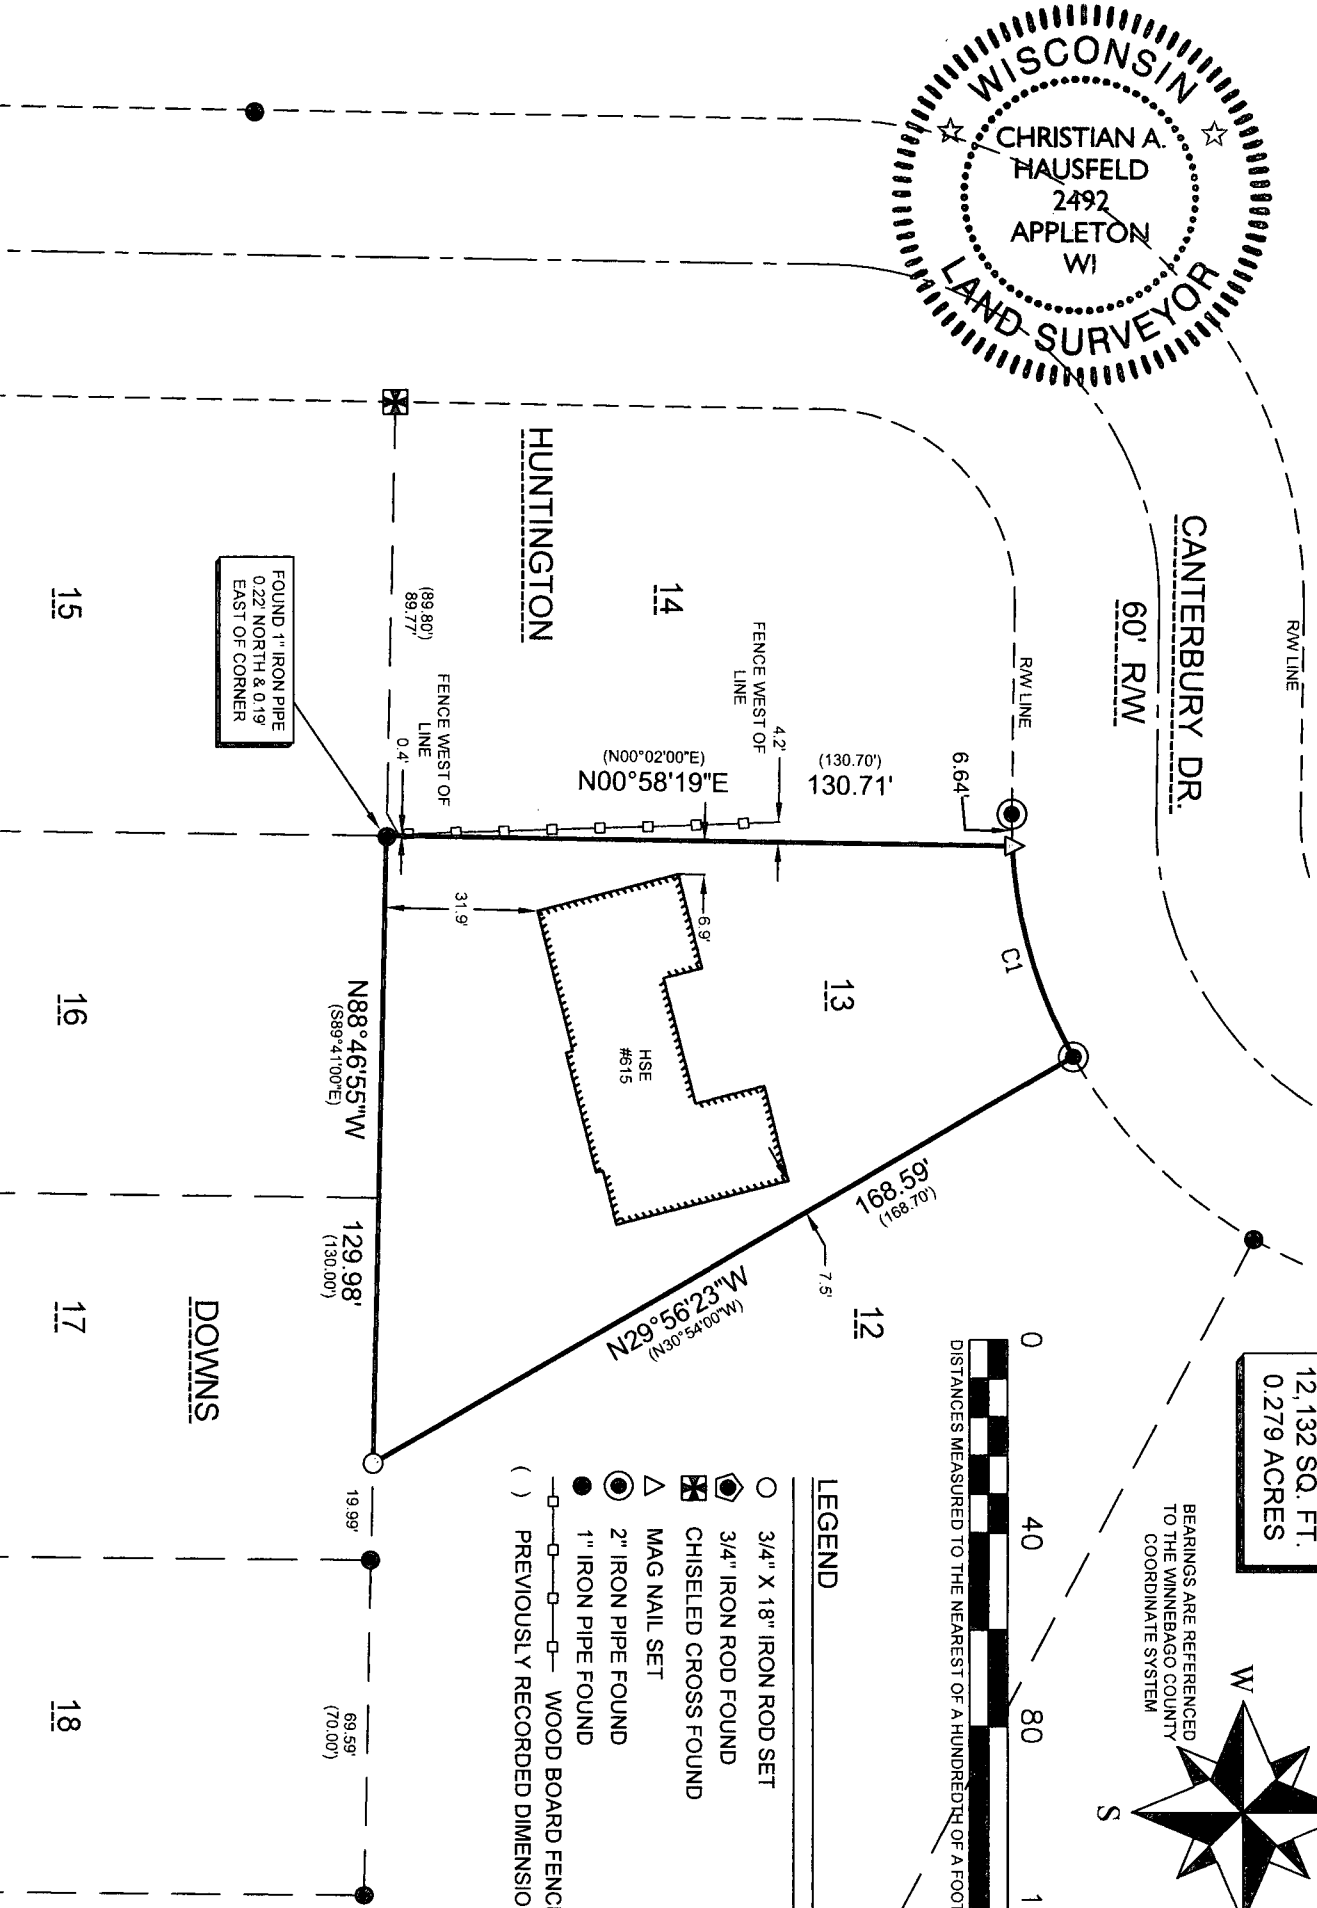

AREA
12,132 SQ. FT.
0.279 ACRES

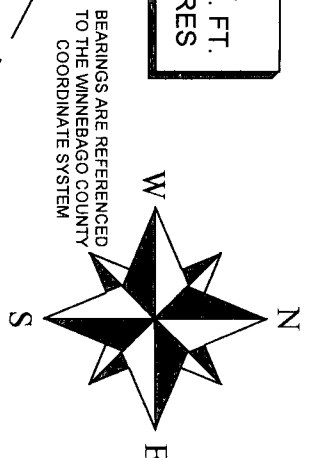

LEGEND

- 3/4" X 18" IRON ROD SET
- 3/4" IRON ROD FOUND
- ⊗ CHISELED CROSS FOUND
- △ MAG NAIL SET
- 2" IRON PIPE FOUND
- 1" IRON PIPE FOUND
- () WOOD BOARD FENCE
- () PREVIOUSLY RECORDED DIMENSION