


PLAT OF SURVEY

LOT SIXTEEN (16), ACCORDING TO THE RECORDED PLAT OF HUNTING DOWNS, IN THE THIRTEENTH WARD, CITY OF OSHKOSH, WINNEBAGO COUNTY, WISCONSIN.

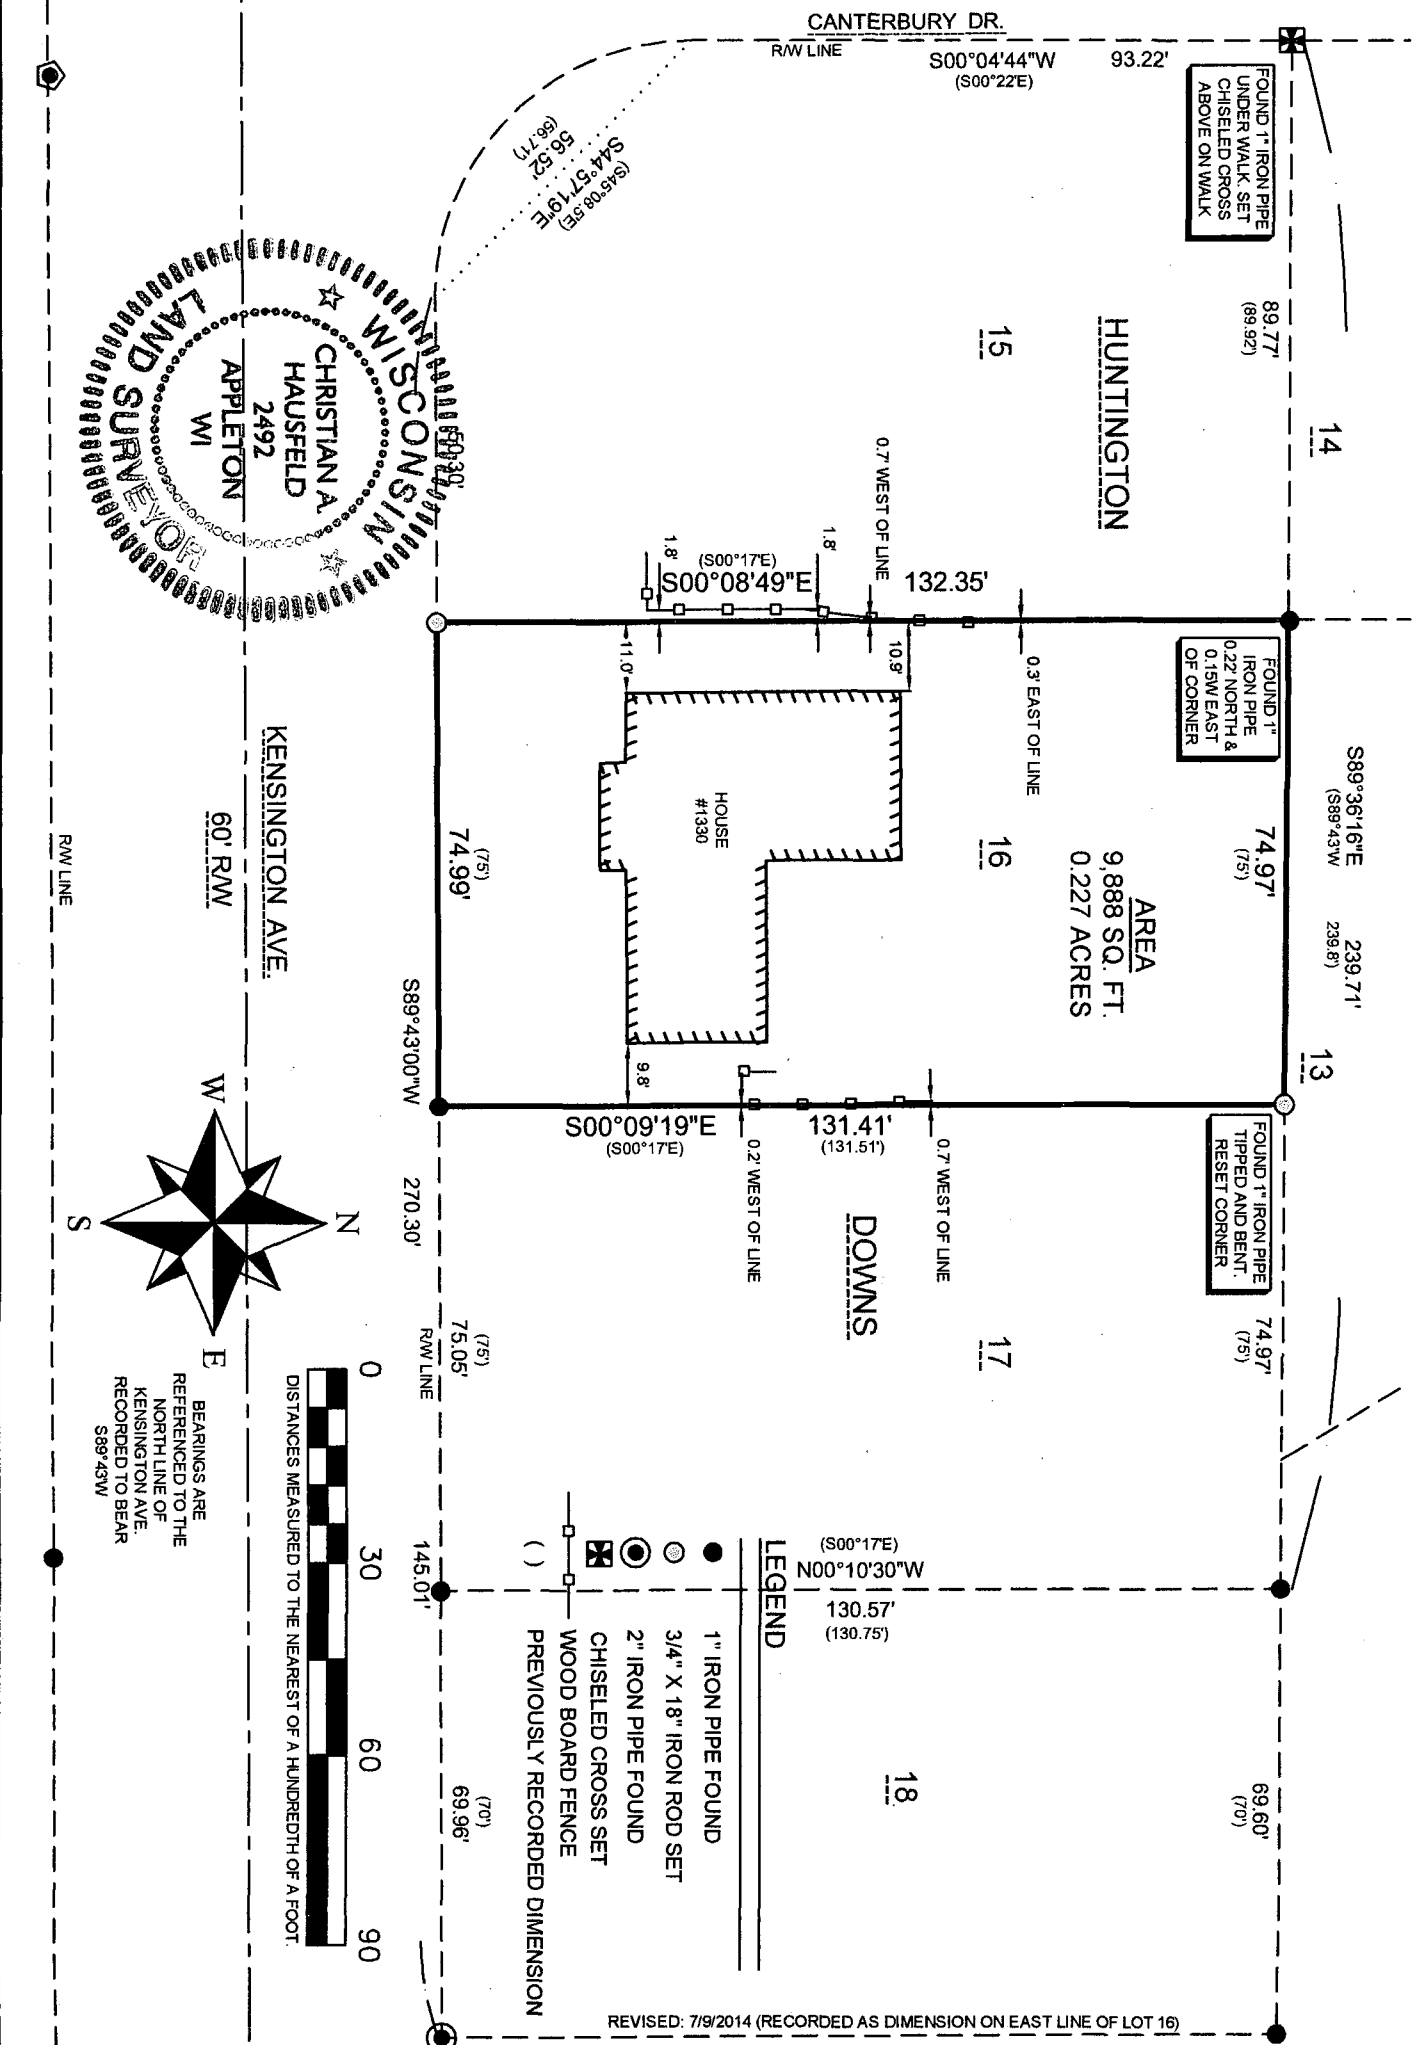


SURVEYOR'S CERTIFICATE:

I, CHRISTIAN A. HAUSEFELD, WISCONSIN PROFESSIONAL LAND SURVEYOR, HEREBY CERTIFY THAT I HAVE SURVEYED THE ABOVE DESCRIBED PROPERTY AND THAT THE MAP SHOWN IS A TRUE AND ACCURATE REPRESENTATION THEREOF TO THE BEST OF MY KNOWLEDGE AND BELIEF.

DATED THIS 9th DAY OF July 2014

Christian A. Hausfeld

WISCONSIN PROFESSIONAL LAND SURVEYOR S-2492
CHRISTIAN A. HAUSEFELD

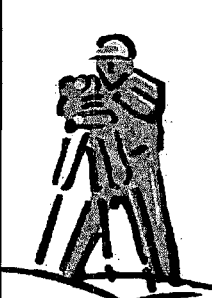

PRECISION LAND SURVEYING, LLC
1024 W. TAYLOR ST. APPLETON, WI
(920) 205-4895

DRAWN BY CAH	DATE 7/2/2014	SURVEY FOR KATHLEEN DIEDRICH 1330 KENSINGTON AVE OSHKOSH, WI 54902
APPROVED CAH	DATE 7/2/2014	
SCALE 1" = 30'	SHEET 1 OF 1	PROJECT NO. 8452