

WILLIAMSDON SURVEYING & ASSOCIATES, LLC

104 A WEST MAIN STREET, WAUNAKEE, WISCONSIN, 53597.

NOA T. PRIEVE & CHRIS W. ADAMS

PROFESSIONAL LAND SURVEYORS

PHONE: 608-255-5705 FAX: 608-849-9760 WEB: WILLIAMSDONSURVEYING.COM

PLAT OF SURVEY

Parcel of land located in part of the Southeast 1/4 of the Northwest 1/4 of Section 27, T18N, R16E in the City of Oshkosh, Winnebago County, Wisconsin

DATE: DECEMBER 29TH, 2020


REVISION DATE:

CHECK BY: N.T.P.

DRAWING NO.: 20W-458

SHEET: 1 OF 1

DRAWN BY: NEIL BORTZ

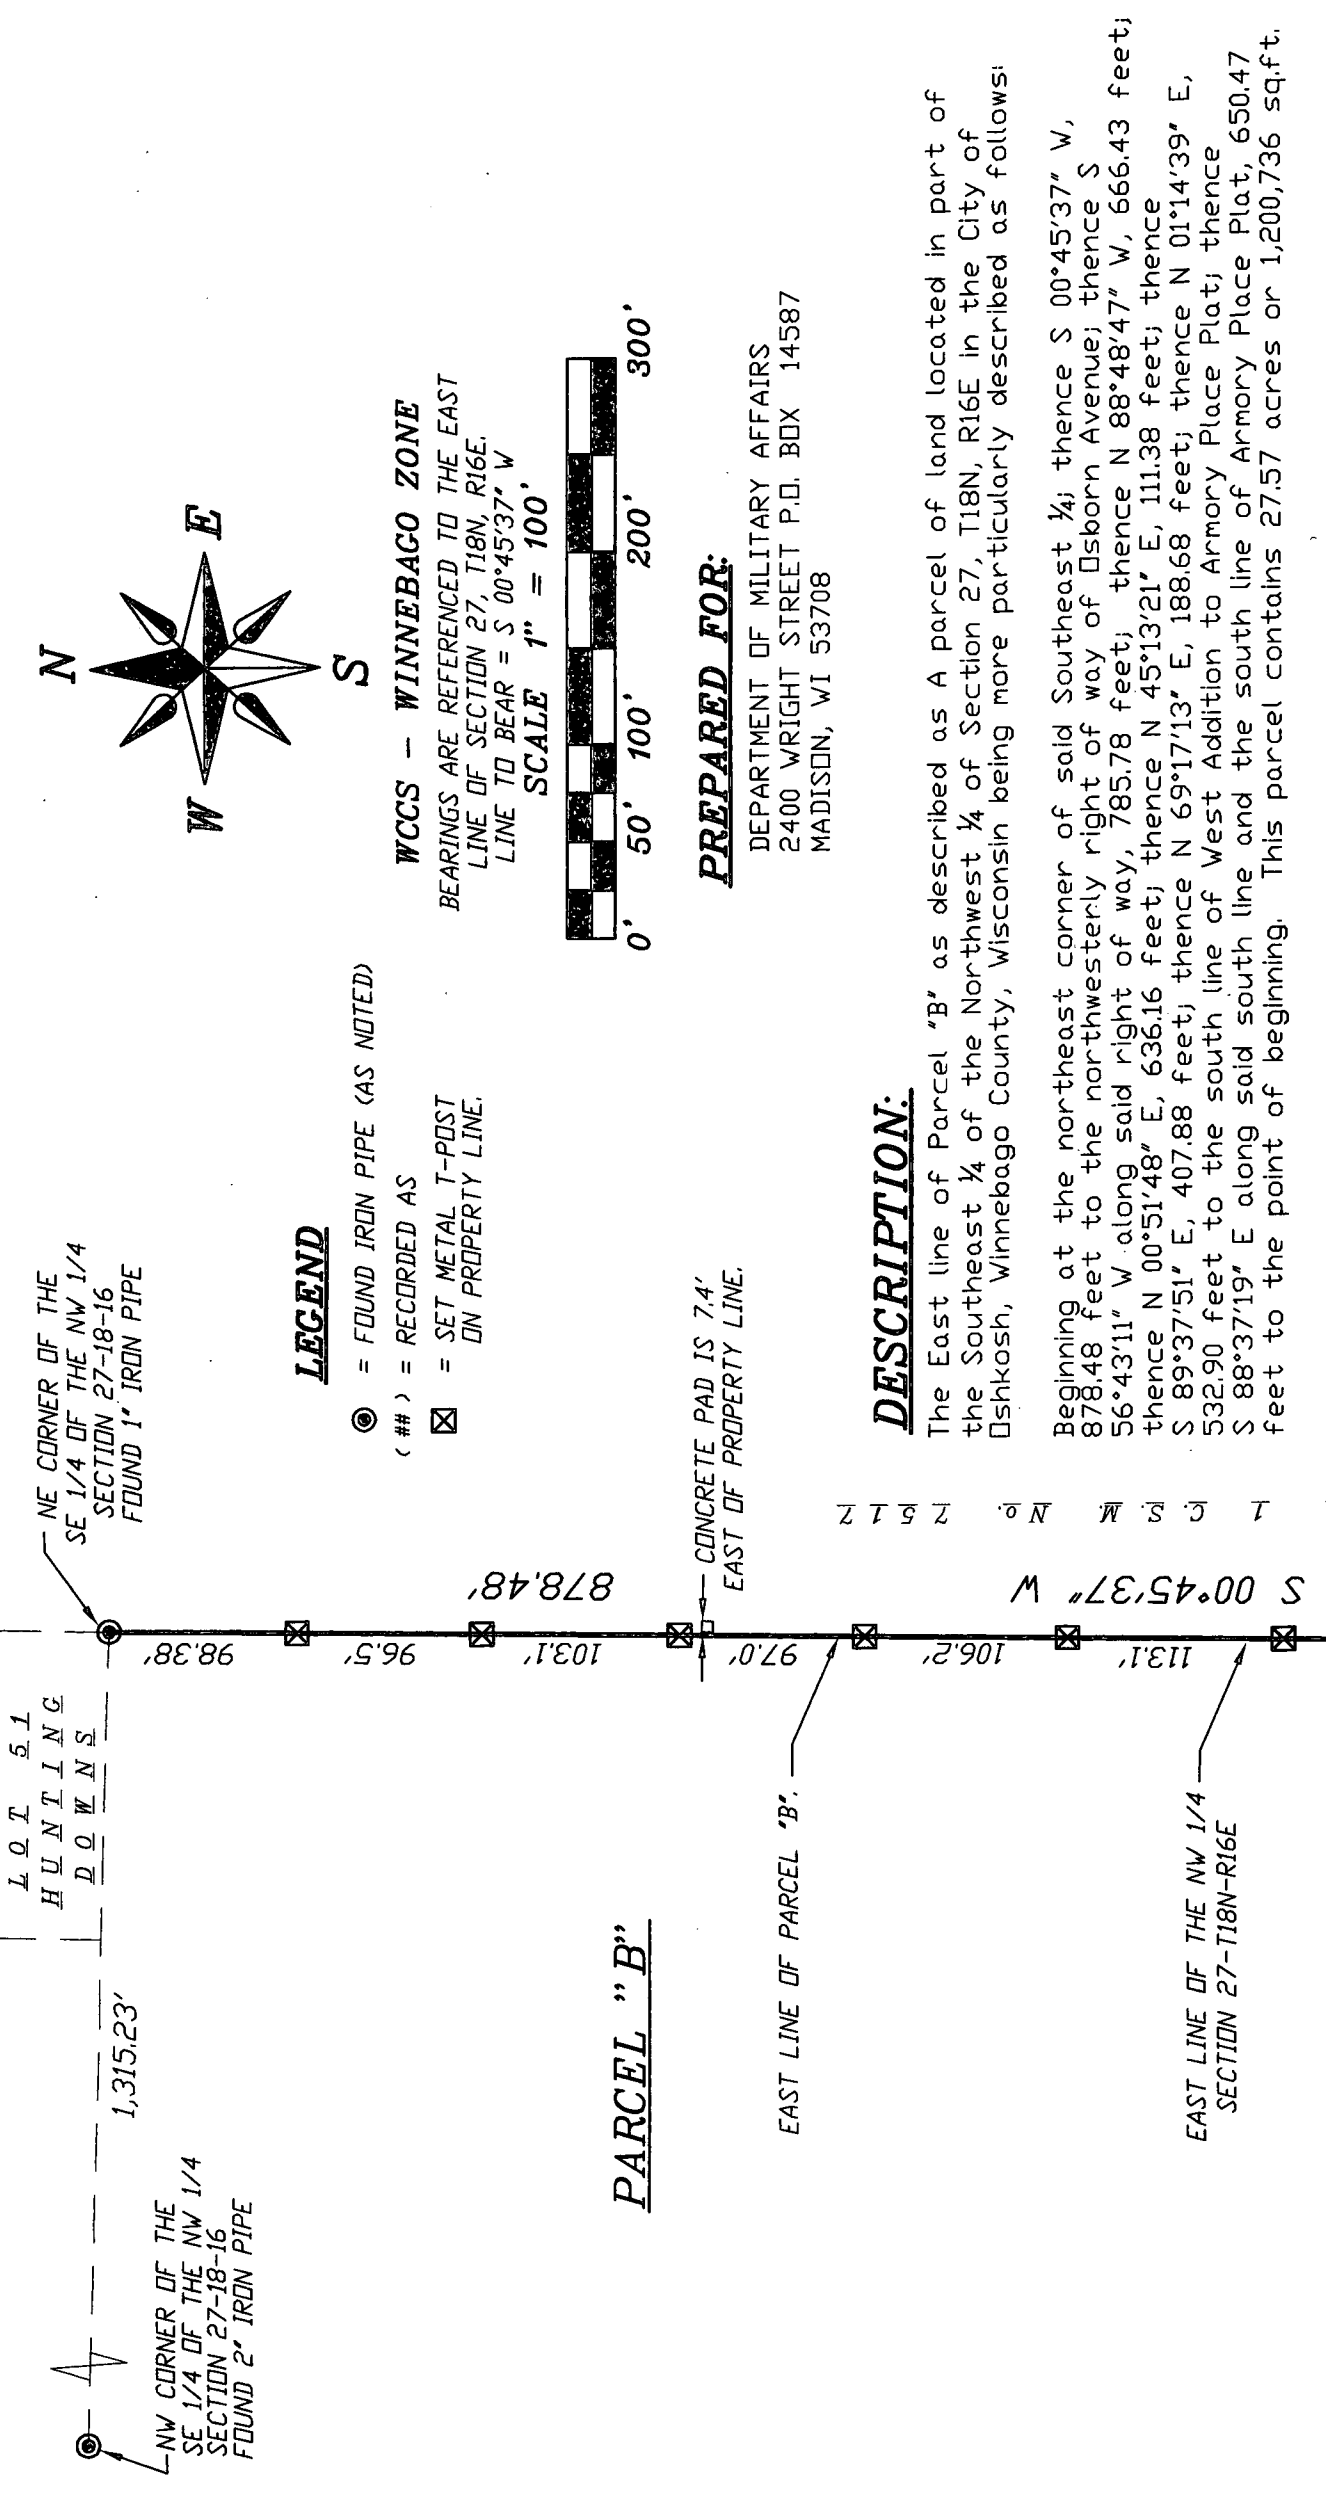

DATE: DEC. 30, 2020

NOA T. PRIEVE S-2499

PROFESSIONAL LAND SURVEYOR

WISCONSIN

LAND SURVEYOR

NOA T. PRIEVE

S-2499

LODI, WI

SURVEYORS SEAL

SURVEYOR'S CERTIFICATE:

I certify that this survey is correct to the best of my knowledge and belief and is in full compliance with the provisions of Chapter A-E7 WI Statutes. Field work was completed on December 17th, 2020.

Williamson Surveying and Associates, LLC
by Noa T. Prieve & Chris W. Adams

Date: DEC. 30, 2020

Noa T. Prieve S-2499
Professional Land Surveyor