


PLAT OF SURVEY

THE WEST 88 FEET OF LOT 18 IN SUBDIVISION OF THE SOUTH EAST 1/4 OF THE SOUTH EAST 1/4 OF SECTION 27, T18N, R16E, IN THE THIRTEENTH WARD, CITY OF OSHKOSH, WINNEBAGO COUNTY, WISCONSIN, PER LEACH'S MAP OF 1894.
SITE ADDRESS: 1110, 1120 AND 1114 20TH AVENUE.

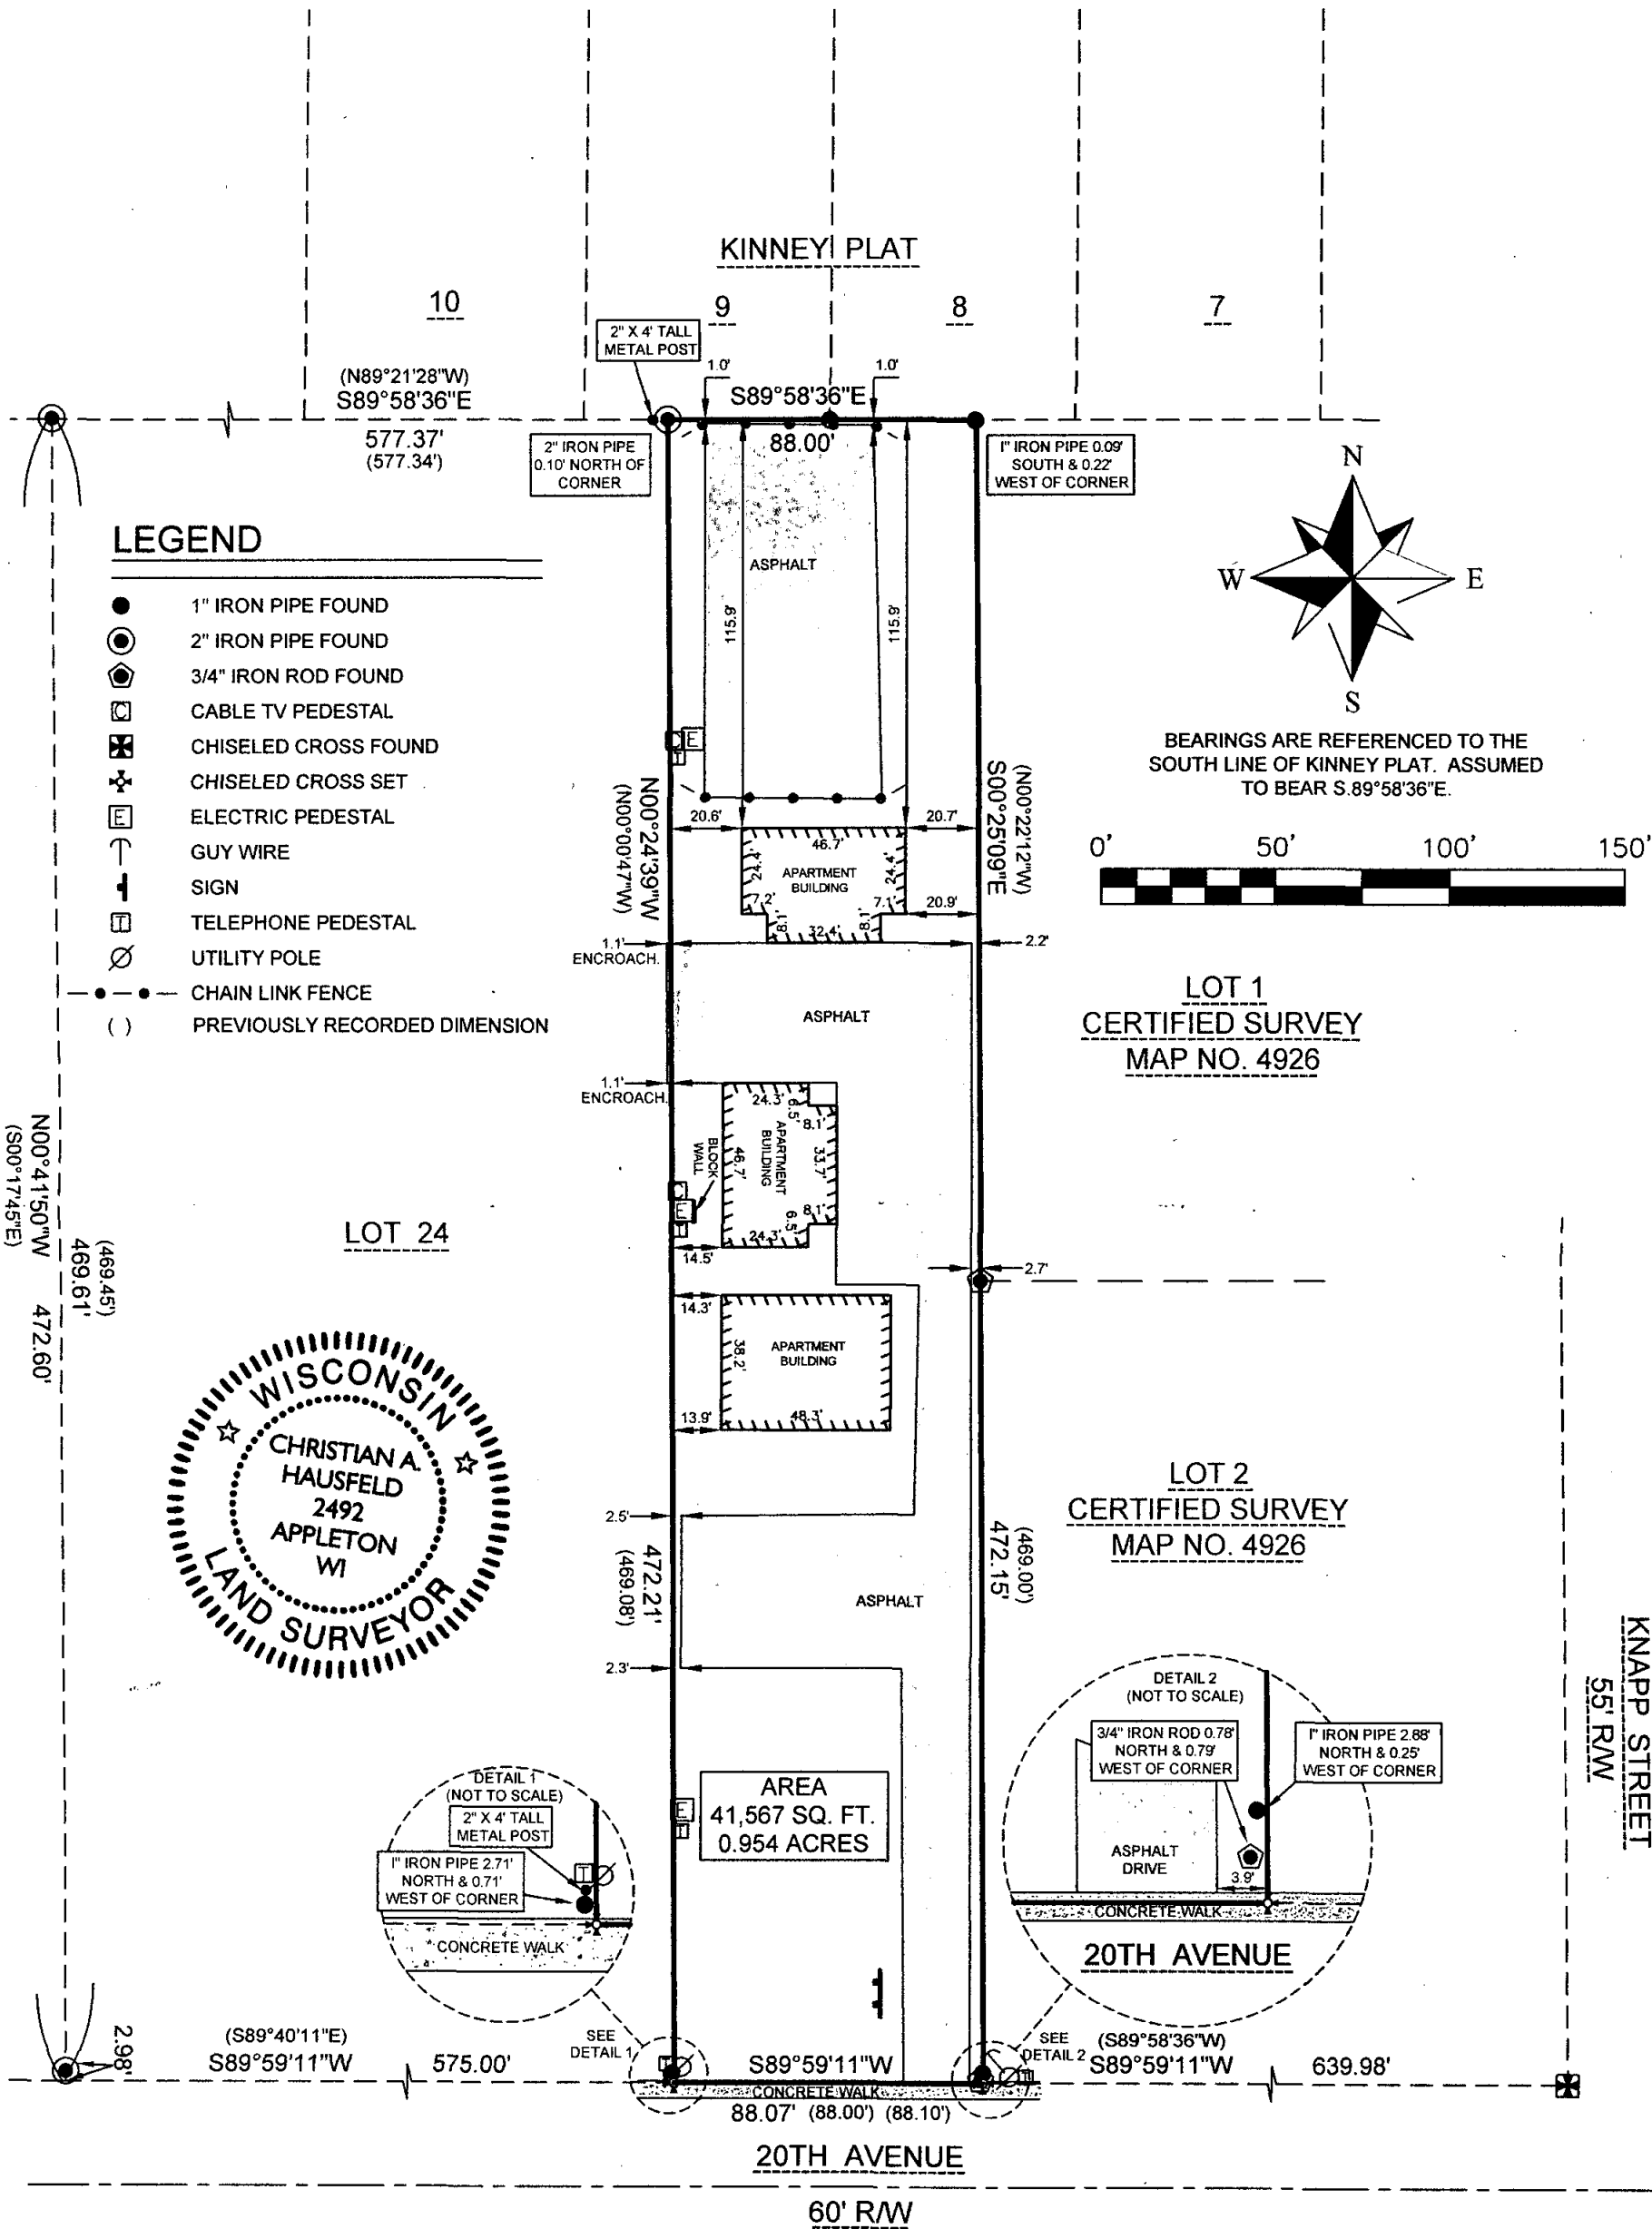

SURVEYOR'S CERTIFICATE:

I, CHRISTIAN A. HAUSFELD, WISCONSIN REGISTERED LAND SURVEYOR, HEREBY CERTIFY THAT I HAVE SURVEYED THE ABOVE DESCRIBED PROPERTY AND THAT THE MAP SHOWN IS A TRUE AND ACCURATE REPRESENTATION THEREOF TO THE BEST OF MY KNOWLEDGE AND BELIEF.

DATED THIS 15th DAY OF May 2009

Christian A. Hausfeld
WISCONSIN REGISTERED LAND SURVEYOR S-2492
CHRISTIAN A. HAUSFELD



PRECISION LAND SURVEYING LLC 1024 W. TAYLOR ST. APPLETON, WI 54914 (920) 205-4895		
DRAWN BY CAH	DATE 5/08/2009	SURVEY FOR AG PROPERTIES
APPROVED CAH	DATE 5/15/2009	1933 KNAPP ST. OSHKOSH, WI 54902
SCALE 1" = 50'	SHEET 1 OF 1	PROJECT NO. 2122