



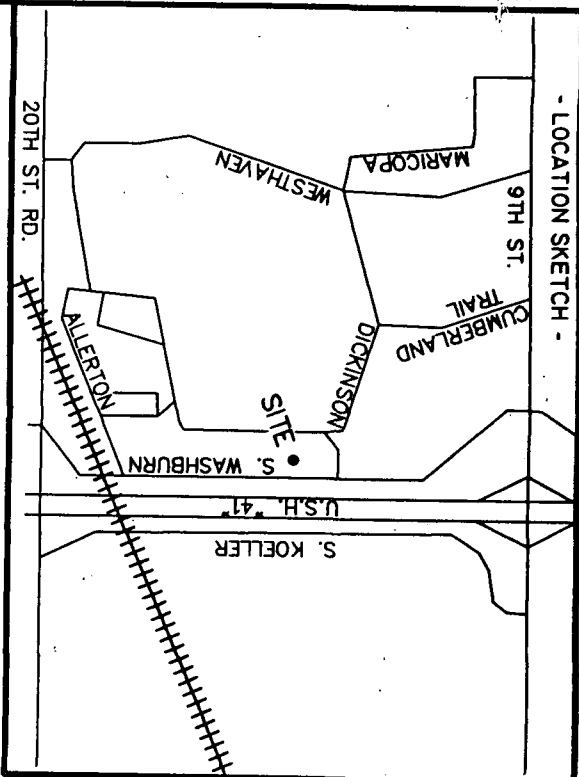

BEARINGS REFERENCED TO THE
WISCONSIN STATE PLANE COORDINATE
SYSTEM (NAD 83/91) - SOUTH ZONE

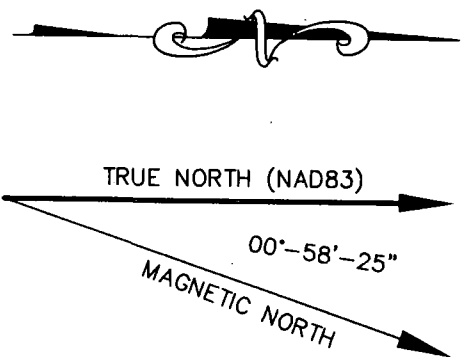

- LEGEND -
- = 1" IRON PIPE FOUND
 - = 1"x24" IRON PIPE SET
 - = 8" NAIL SET
 - ⊕ = COUNTY MONUMENT FOUND
 - ⊗ = POWER POLE
 - = TELEPHONE PEDESTAL
 - ✓ = GUY ANCHOR
 - ⊞ = ELECTRIC METER
 - T--- = BURIED TELEPHONE
 - GAS--- = BURIED GAS
 - DPE--- = OVERHEAD ELECTRIC
 - = BUSH
 - ⊙ = TREE
 - ⊙ = METAL POST
 - ⊙ = ARBOR VITAE



I, Craig A. Keach, hereby certify that none of the property described hereon is within a flood plane or wetlands area as defined by FEMA or Wisconsin DNR.

SURVEYOR'S CERTIFICATE

I, Craig A. Keach, Wisconsin Registered Land Surveyor of Aero-Metric Incorporated, certify that I have surveyed the described property and that the map shown is a true and accurate representation thereof to the best of my knowledge and belief.

Dated this 9th day of MARCH, 2001.

Craig A. Keach
WISCONSIN REGISTERED LAND SURVEYOR
Craig A. Keach, S-2333

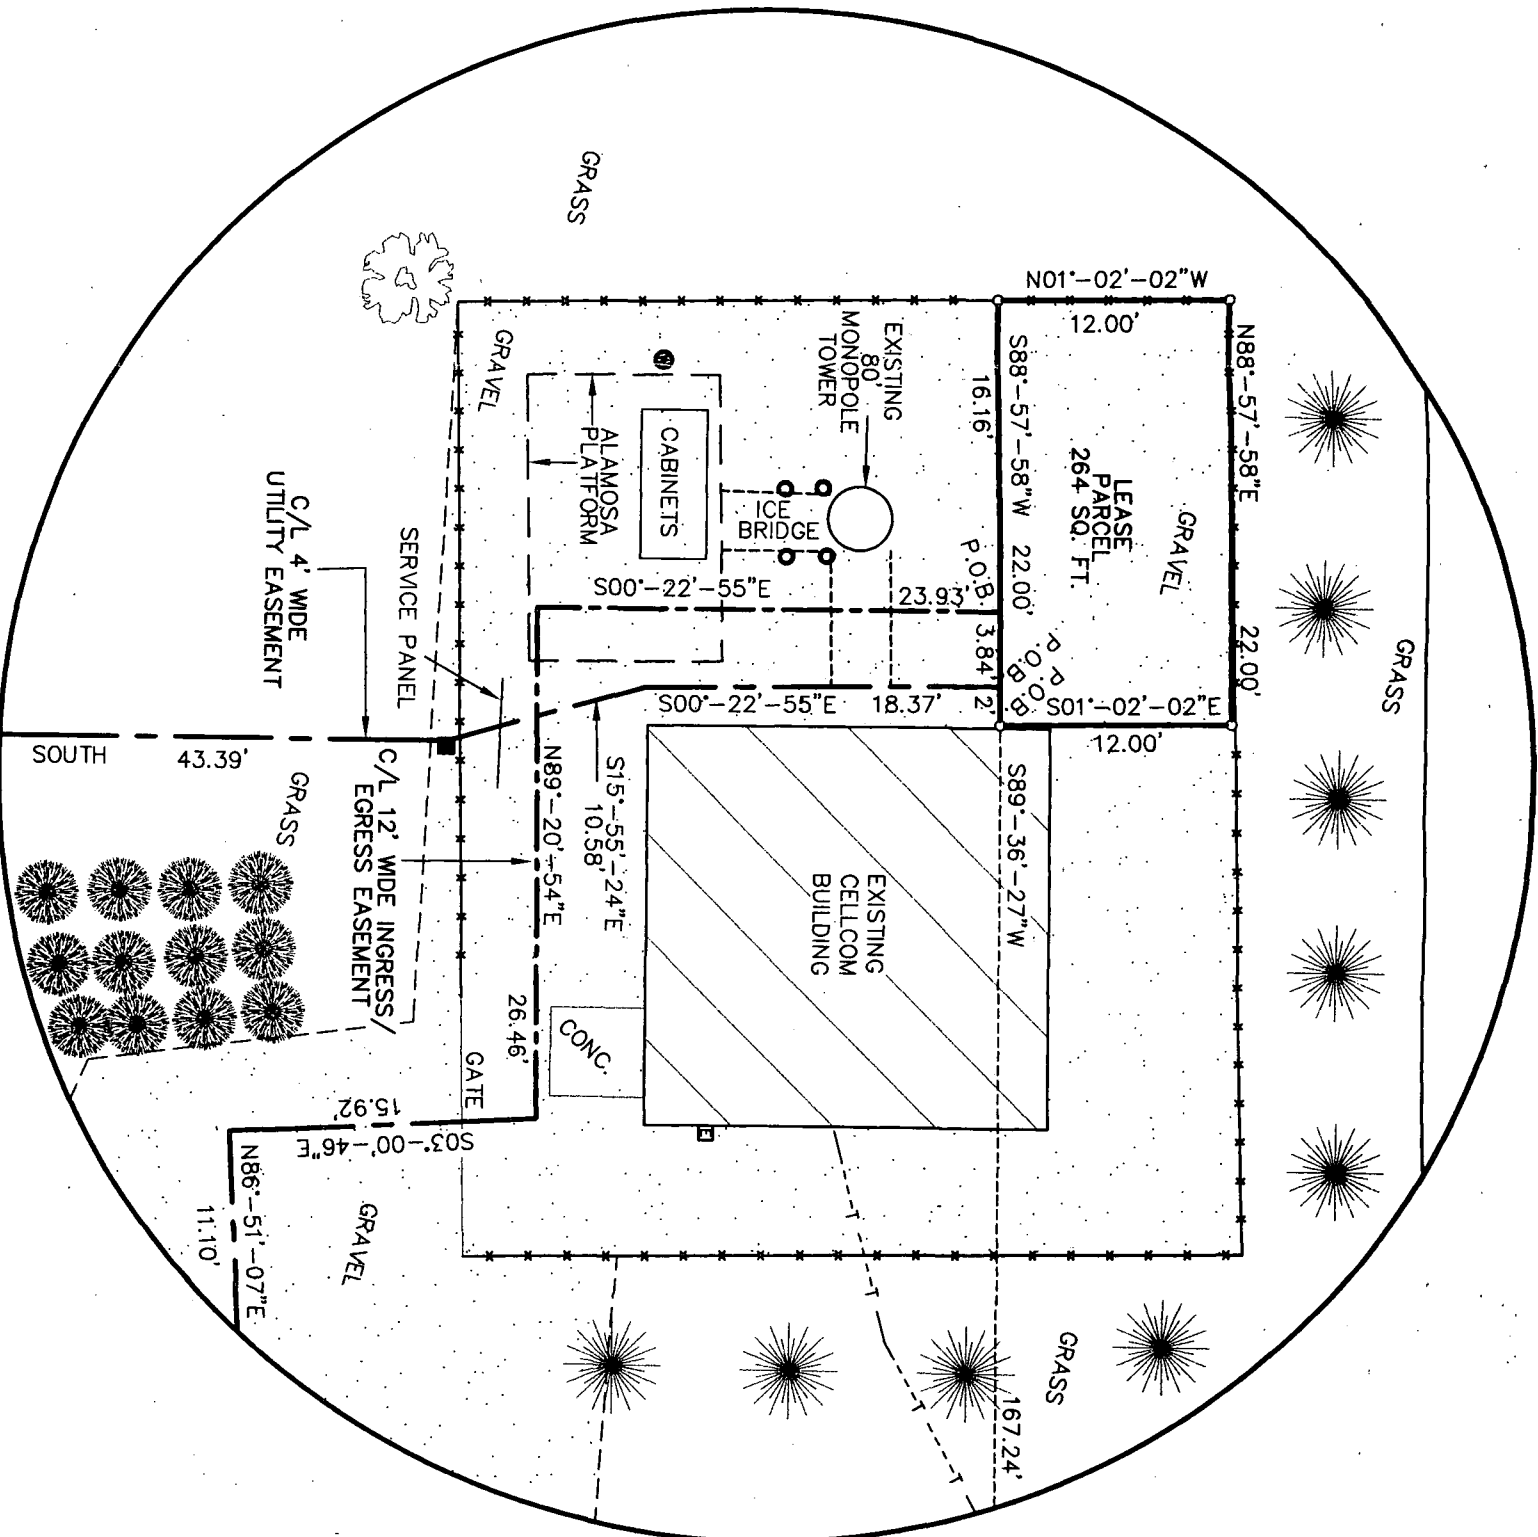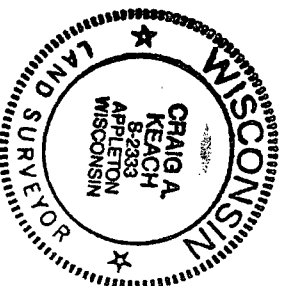

- EXISTING TOWER BASE -

Latitude: 44°-00'-15.33"
Longitude: 88°-34'-59.59"
(Per North American Datum of 1983/91)
Ground Elevation: 776.80'
Top of Tower: 856.76'
C/L Antenna "A": 857.1'
C/L Antenna "B": 849.5'
(Per National Geodetic Vertical Datum of 1929)

DETAIL SCALE: 1"=10'

AERO-METRIC

Aero-Metric, Incorporated

Land Planning & Design Division

920-848-7708 800-472-5313 FAX (848-7708)

538 NORTH MADISON STREET CHILTON, WISCONSIN 53014

DWG. FILE: TC-MIL085 DATE: 03-19-01

PRJT. NO.: 2010337

DRAWN BY: M.J.D. CHECKED BY: C.A.K.

NOTEBOOK: 141 PAGE(S): 27-29

SITE SURVEY
FOR
TELECORP REALTY, LLC
A PART OF THE SE1/4 OF THE NE1/4,
SECTION 28, T.18N., R.16E., CITY OF
OSHKOSH, WINNEBAGO COUNTY, WISCONSIN

TELECORP REALTY, LLC
1010 NORTH GLEBE RD
SUITE 800
ARLINGTON, VA 22201
(703) 236-1100 (PHONE)
(703) 236-1101 (FAX)
TELECORP REALTY, LLC
N922 TOWER VIEW DR. SUITE 101
GREENVILLE, WI 54942
(920) 757-1614 (PHONE)
(920) 757-1613 (FAX)
WHALEN & COMPANY, INC.
3675 MT. DIABLO BLVD.
SUITE 360
LAFAYETTE, CA 94549

SITE NAME
ELLINWOOD
MIL-085
1471 S. WASHBURN ST.
OSHKOSH, WI 54910

NO.	DATE	REVISIONS	BY	CHK/APPD

SCALE: AS SHOWN

DRAWING TITLE

SITE DETAIL

DRAWING NUMBER

D-770

SHEET 2 OF 3