


PLAT OF SURVEY

LOT 101 OF "SECOND ADDITION TO WESTLEIGH FARMS SUBDIVISION", IN SECTION 29, TOWNSHIP 18 NORTH, RANGE 16 EAST, CITY OF OSHKOSH, WINNEBAGO COUNTY, WISCONSIN.

SURVEY FOR:
SHANE MAGELITZ
1471 WHEATFIELD WAY
OSHKOSH, WI 54904



BEARINGS ARE REFERENCED TO MATCH
"SECOND ADDITION TO WESTLEIGH FARMS SUBDIVISION"
Scale 1 inch = 30 feet
0 15 30 60

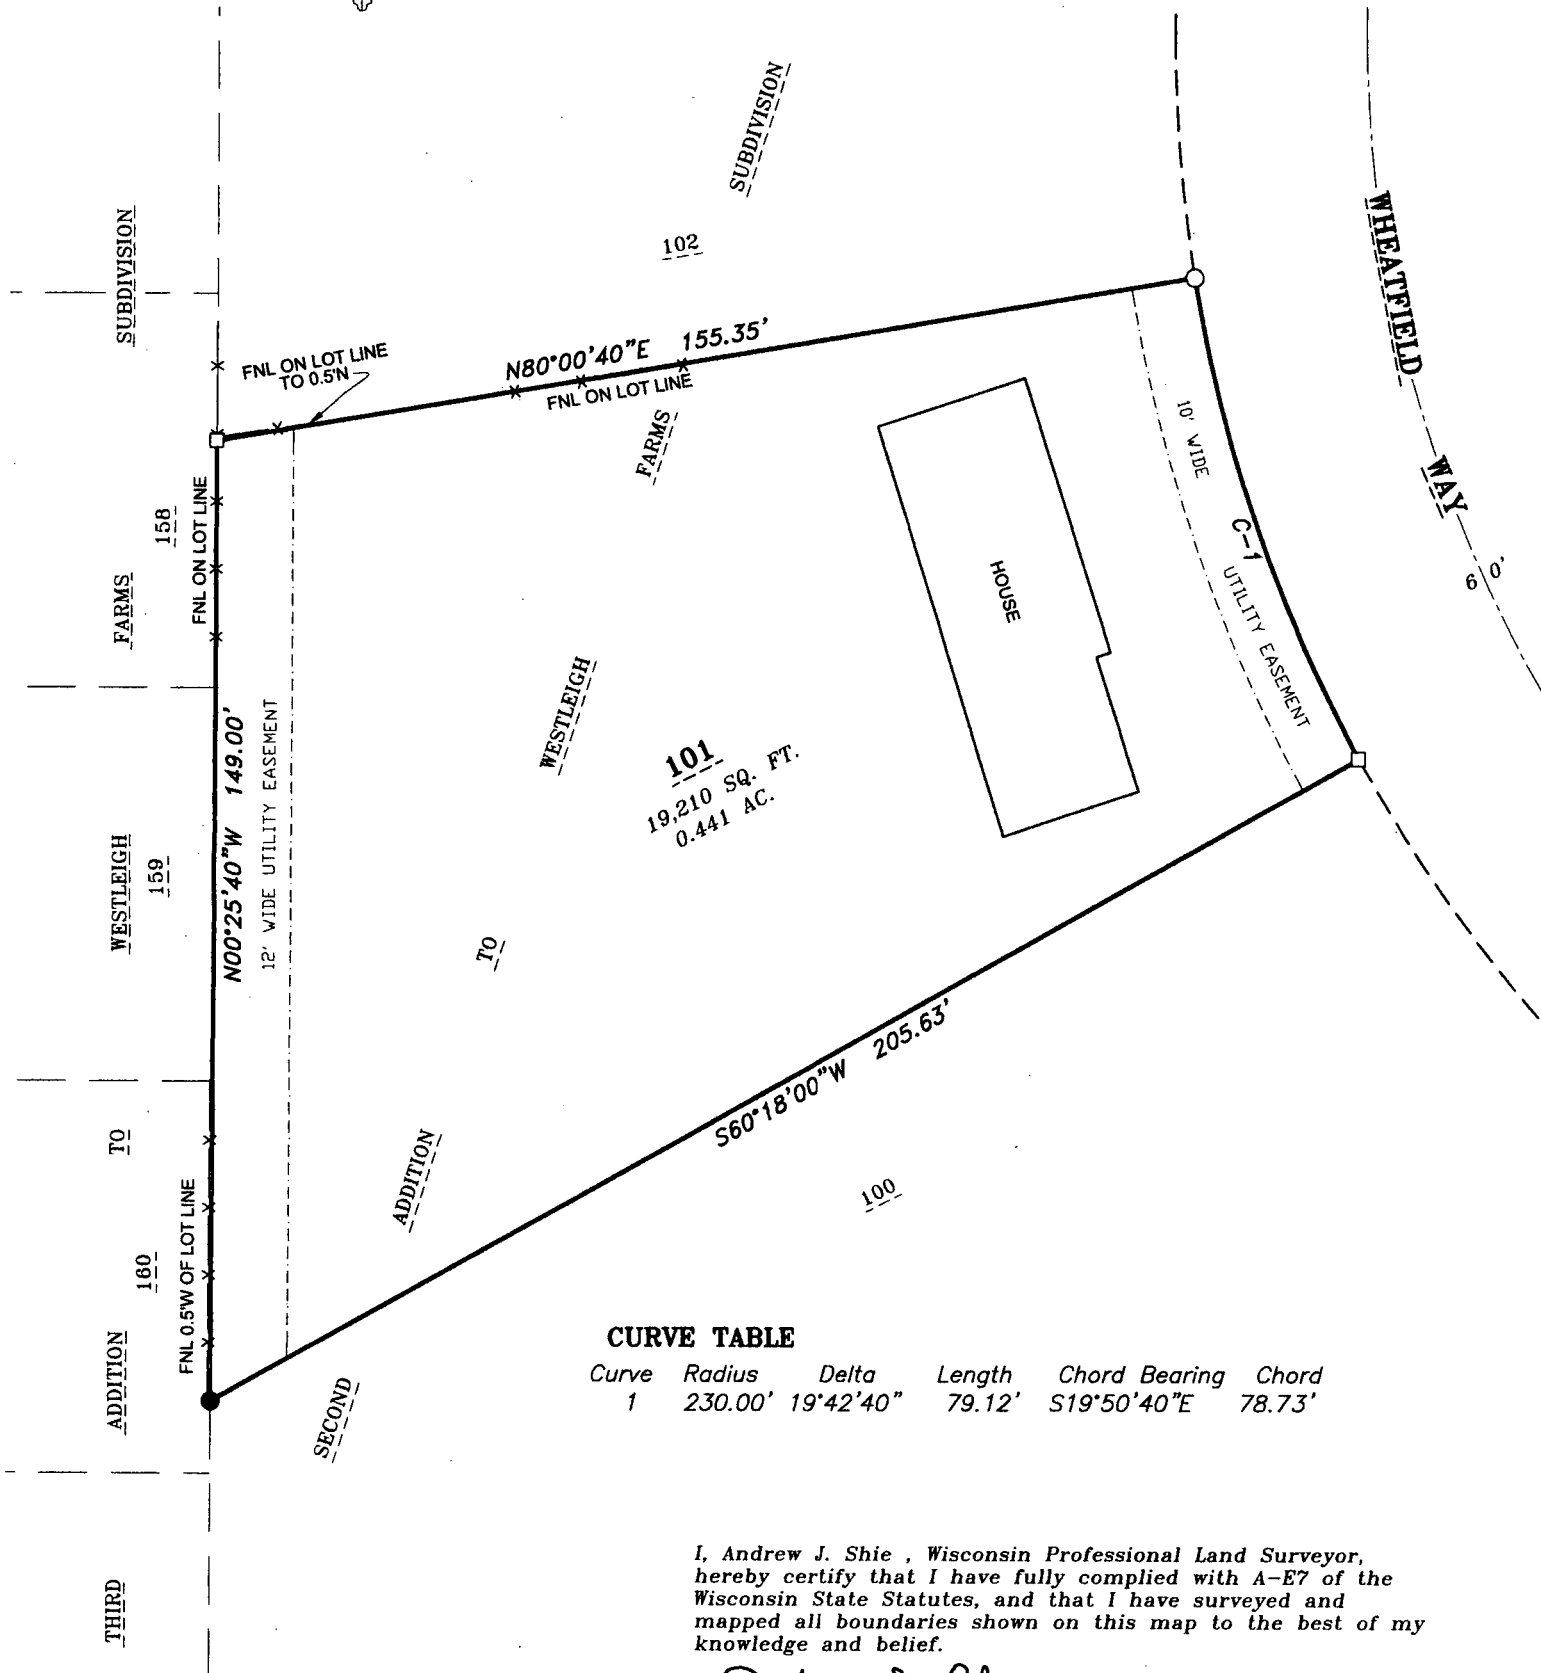

CURVE TABLE

Curve	Radius	Delta	Length	Chord Bearing	Chord
1	230.00'	19°42'40"	79.12'	S19°50'40"E	78.73'

I, Andrew J. Shie , Wisconsin Professional Land Surveyor, hereby certify that I have fully complied with A-E7 of the Wisconsin State Statutes, and that I have surveyed and mapped all boundaries shown on this map to the best of my knowledge and belief.

Andrew J. Shie

8/22/2019

Andrew J. Shie
Wisconsin Professional Land Surveyor S-2504

Date



2909 W TILLMAN ST.
APPLETON, WI 54914
(920) 410-3379
(920) 474-5025

mail@foxvalleylandsurveying.com
foxvalleylandsurveying.com

PROJECT NO. 181629-2

LEGEND

- 3/4" SOLID ROUND REBAR SET - 18" LONG, WEIGHING 1.502 LBS./LIN. FT.
- 1-1/4" O.D. IRON PIPE FOUND
- 1/2" REBAR FOUND
- ✕✕ FENCE LINE
- () RECORDED AS

