


# PLAT OF SURVEY

LEGAL DESCRIPTION  
PER DOCUMENT NO. 1381121

The South One Hundred Ninety (190) feet of the North Six Hundred Five (605) feet of the West Sixty (60) feet of the East Six Hundred Forty-three (643) feet of the North East 1/4 of the North East 1/4 of Section Twenty-nine (29), Township Eighteen (18) North, of Range Sixteen (16) East, in the Thirteenth Ward, City of Oshkosh, Winnebago County, Wisconsin.

**HOMESTEAD**

**AVENUE (60')**

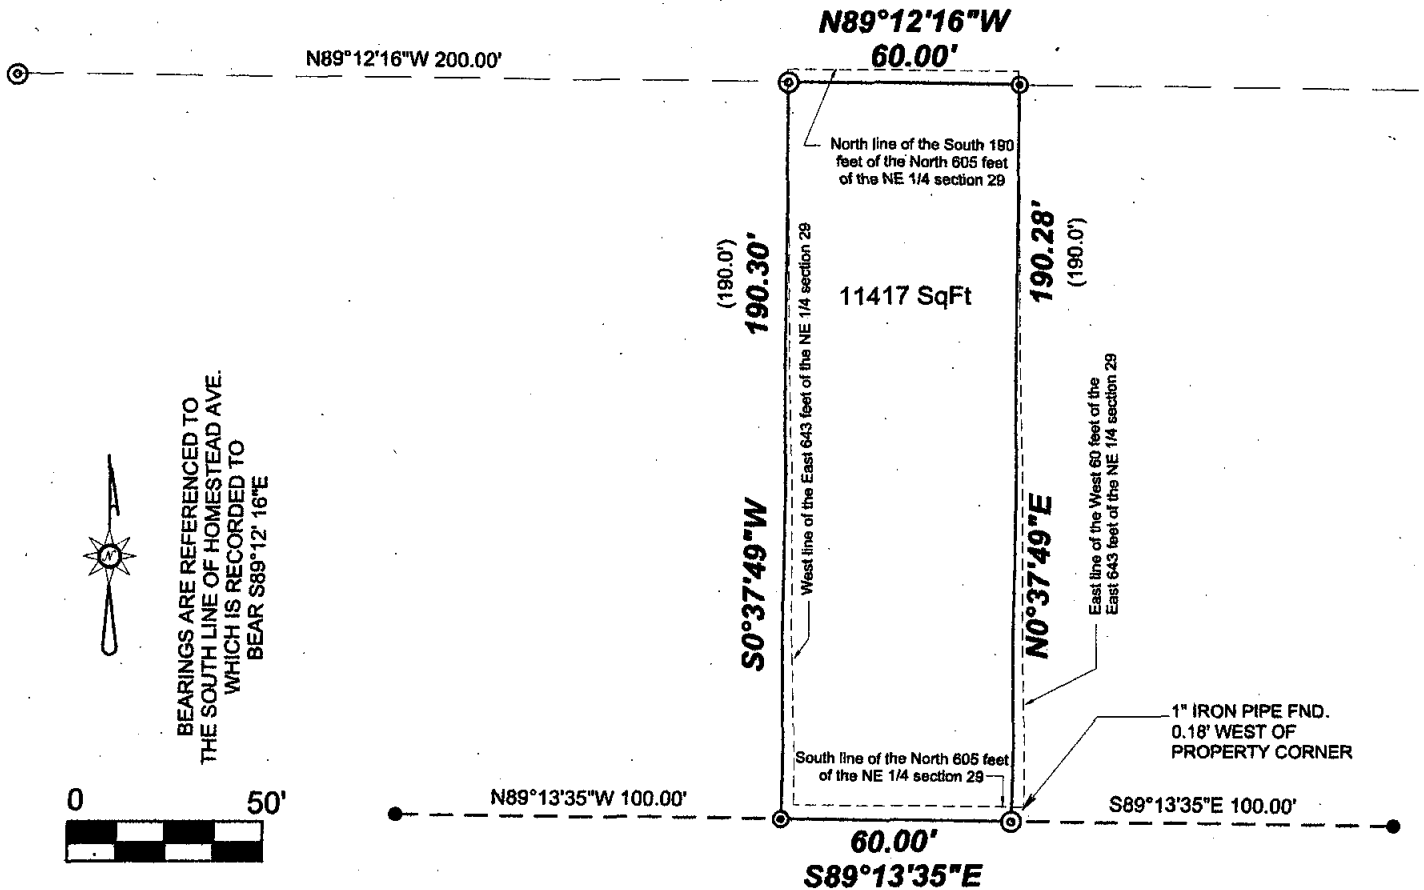

1ST ADDITION TO WESTLEIGH FARMS SUBDIVISION

PREPARED BY:  
**SCHULER & ASSOCIATES, INC.**  
2711 N. MASON ST, SUITE F  
APPLETON, WI 54914

PREPARED FOR:  
**RUSCH HOMES, LLC**  
P. O. BOX 423  
OMRO, WI 54963



## LEGEND

- ⊙ 1" DIA. IRON PIPE SET WEIGHING 1.13 LBS. /LINEAL FOOT SET
- 3/4" DIA. IRON PIPE FOUND
- ⊙ 1" IRON PIPE FOUND
- () RECORDED AS

I, MICHAEL J. FRANK, WISCONSIN REGISTERED LAND SURVEYOR, HEREBY CERTIFY THAT I HAVE SURVEYED THE ABOVE DESCRIBED PROPERTY AND THAT THE MAP SHOWN IS A TRUE AND ACCURATE REPRESENTATION THEREOF TO THE BEST OF MY KNOWLEDGE AND BELIEF.

DATED THIS 15th DAY OF NOV., 2007

Michael J. Frank  
MICHAEL J. FRANK  
WISCONSIN REGISTERED LAND SURVEYOR S-2123

L-07-3767  
SHEET 1 OF 1