



PLAT OF SURVEY

ALL OF LOT 21 OF "FIRST ADDITION TO PHEASANT CREEK FARM", IN SECTION 29, TOWNSHIP 18 NORTH, RANGE 16 EAST, CITY OF OSHKOSH, WINNEBAGO COUNTY, WISCONSIN.

SURVEY FOR:
MELISSA KASPER
1212 FAIRFAX ST.
OSHKOSH, WI 54904



BEARINGS ARE REFERENCED TO MATCH
"FIRST ADDITION TO PHEASANT CREEK FARM"

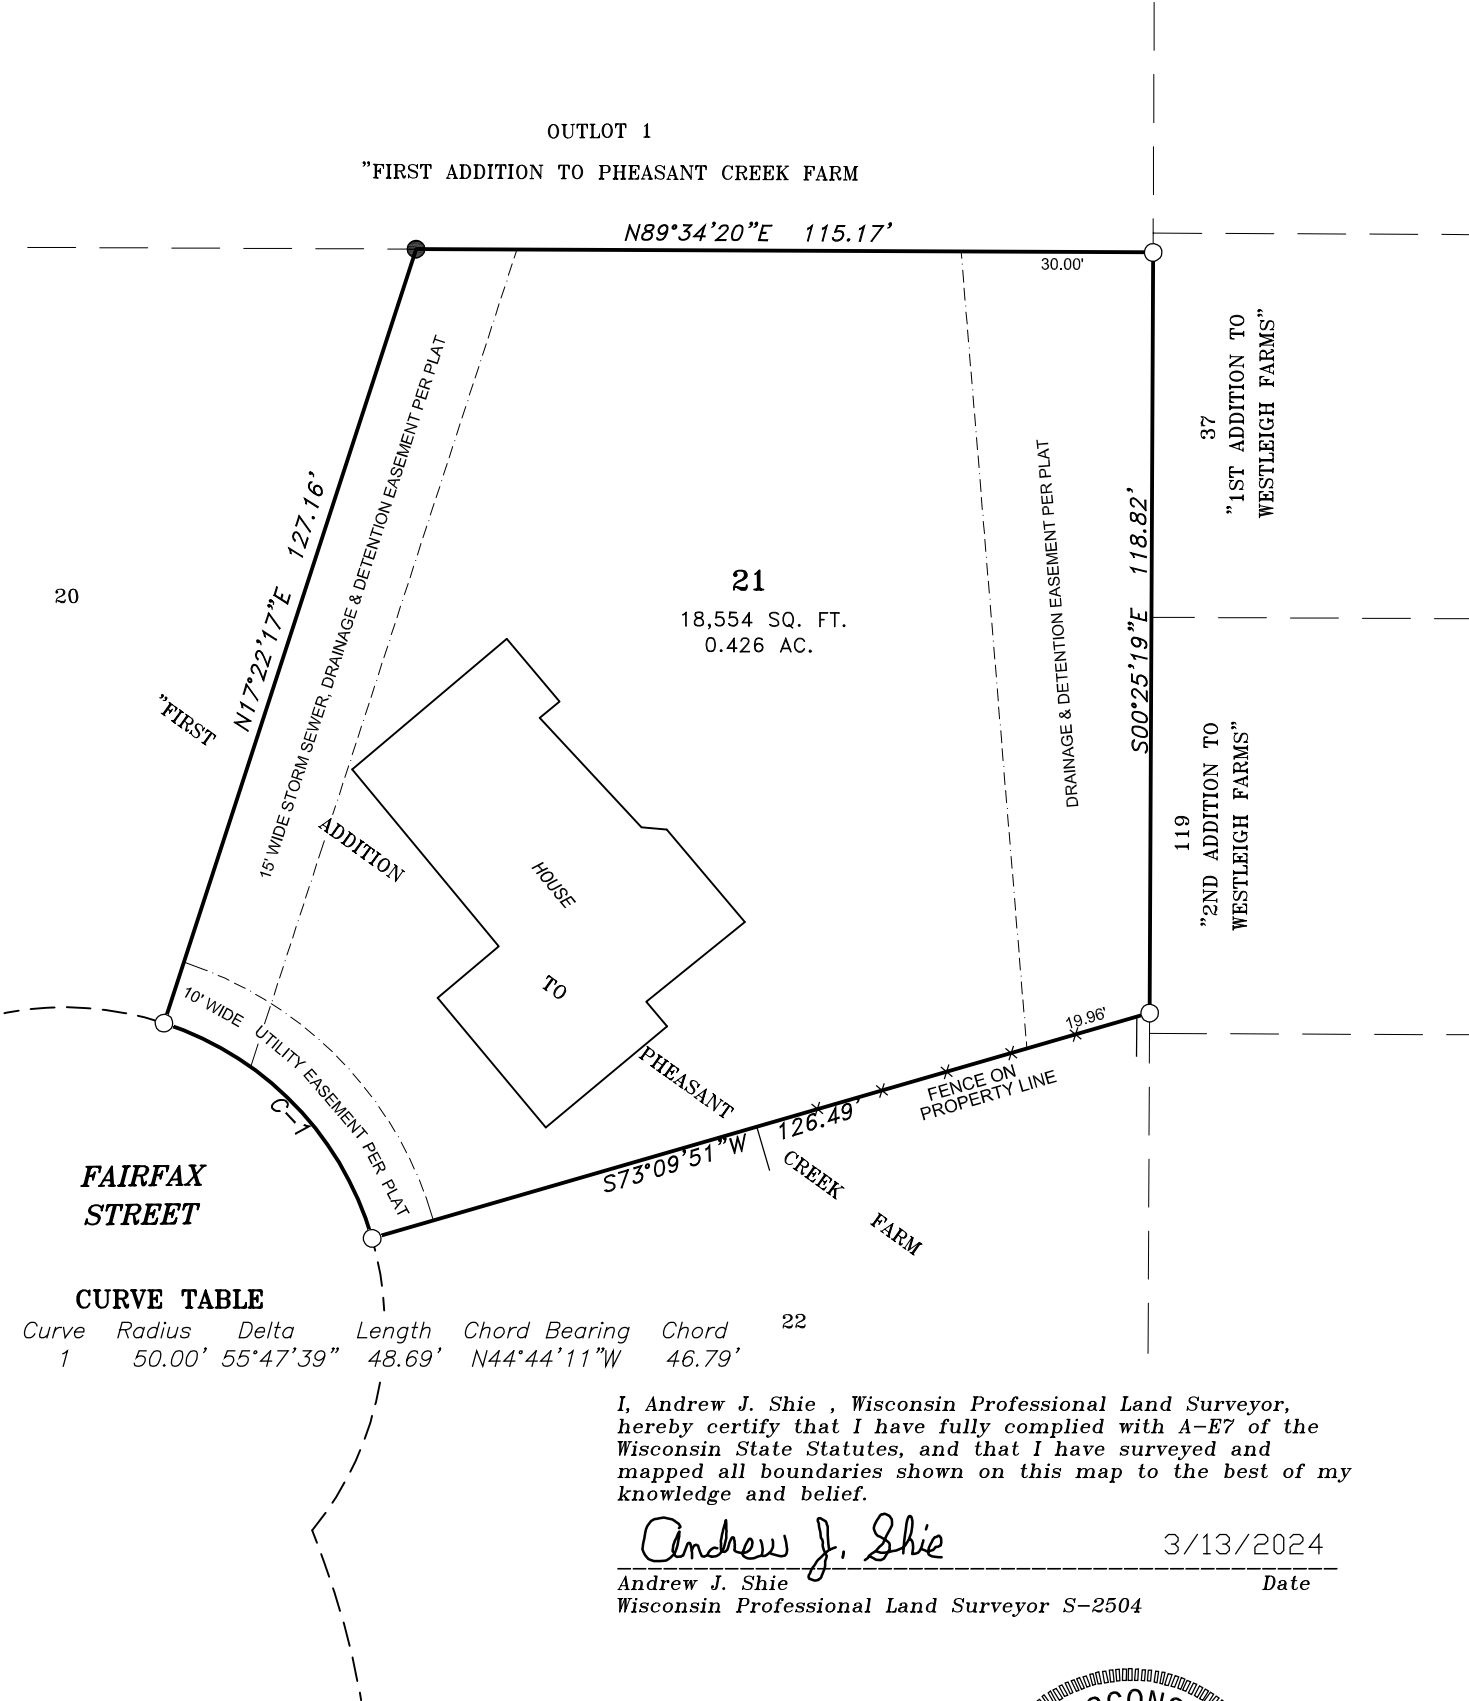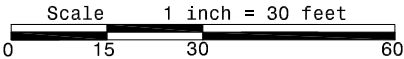

FOX VALLEY
LAND SURVEYING

4321 W. College Ave., Suite 200
Appleton, WI 54914
920-474-5025
PROJECT NO. 181629-4

LEGEND

- 5/8" SOLID ROUND REBAR SET - 18" LONG, WEIGHING 1.03 LBS./LIN. FT.
- 3/4" REBAR FOUND
- ×× FENCE LINE
- () RECORDED AS

