


PLAT OF SURVEY

LOT 51 OF SECOND ADDITION TO THE MEADOWS ON SAWYER CREEK, IN SECTION 29, TOWNSHIP 18 NORTH, RANGE 16 EAST, CITY OF OSHKOSH, WINNEBAGO COUNTY, WISCONSIN.

SURVEY FOR:
JIM DUGGAN
3180 SAWYER CREEK DR.
OSHKOSH, WI 54904

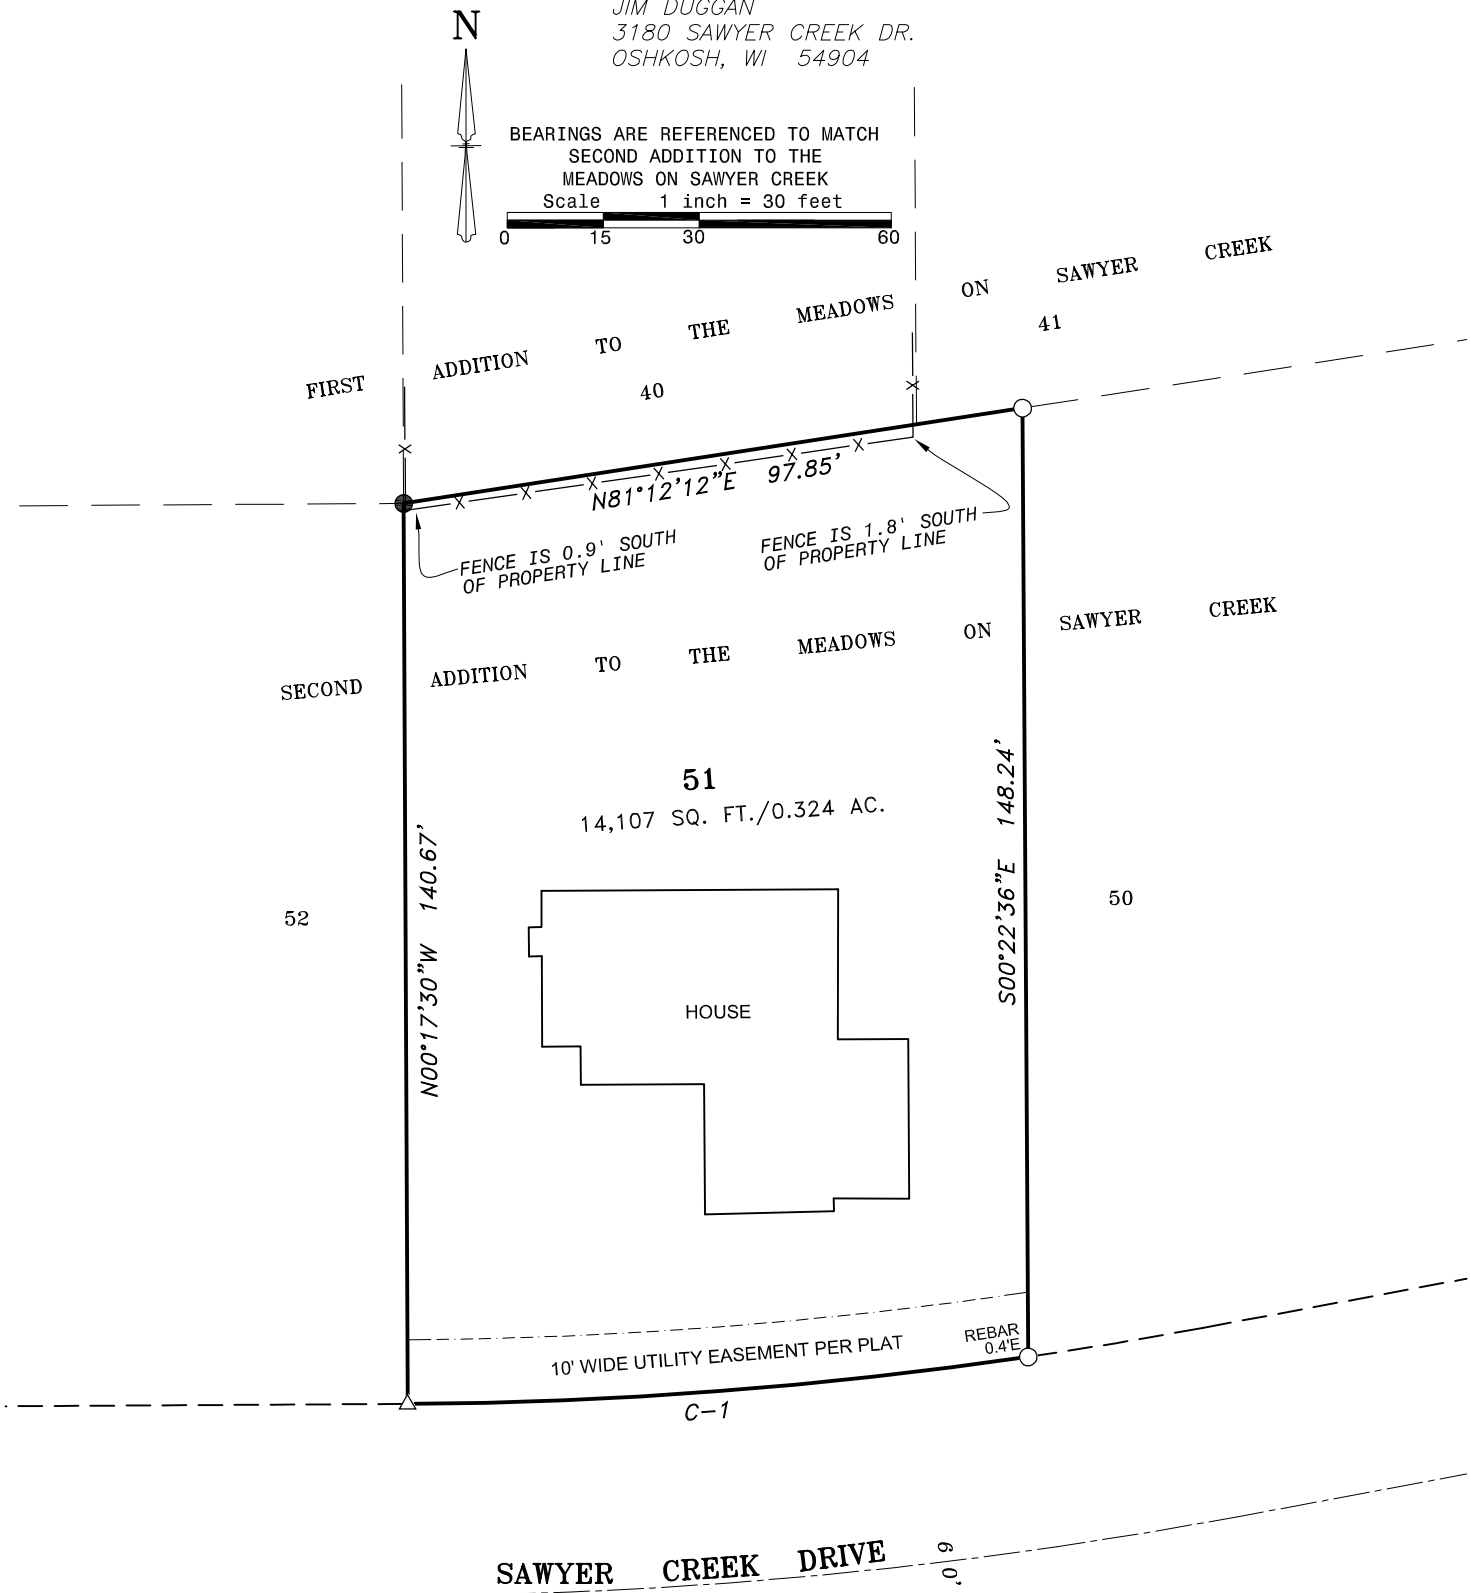

CURVE TABLE

Curve	Radius	Delta	Length	Chord Bearing	Chord
1	700.00'	7°57'58"	97.32'	N85°38'25"E	97.24'

I, Andrew J. Shie , Wisconsin Professional Land Surveyor, hereby certify that I have fully complied with A-E7 of the Wisconsin State Statutes, and that I have surveyed and mapped all boundaries shown on this map to the best of my knowledge and belief.

Andrew J. Shie 11/6/2025
Andrew J. Shie Date
Wisconsin Professional Land Surveyor S-2504

FOX VALLEY
LAND SURVEYING
4321 W. College Ave., Suite 200
Appleton, WI 54914
920-474-5025
PROJECT NO. 181629-6

LEGEND

- 5/8" SOLID ROUND REBAR SET - 18" LONG, WEIGHING 1.02 LBS./LIN. FT.
- △ 1-1/4" REBAR FOUND
- 3/4" REBAR FOUND
- ×-× FENCE LINE
- () RECORDED AS

