


# PLAT OF SURVEY

LOT 24 IN THE "FIRST ADDITION TO FOX CHASE", BEING PART OF THE SOUTHEAST 1/4 OF THE SOUTHEAST 1/4 OF SECTION 29, TOWNSHIP 18 NORTH, RANGE 16 EAST, 13TH WARD, CITY OF OSHKOSH, WINNEBAGO COUNTY, WISCONSIN.

SURVEY FOR:  
BARB MCCLAIN  
601 OREGON STREET  
OSHKOSH WI, 54902

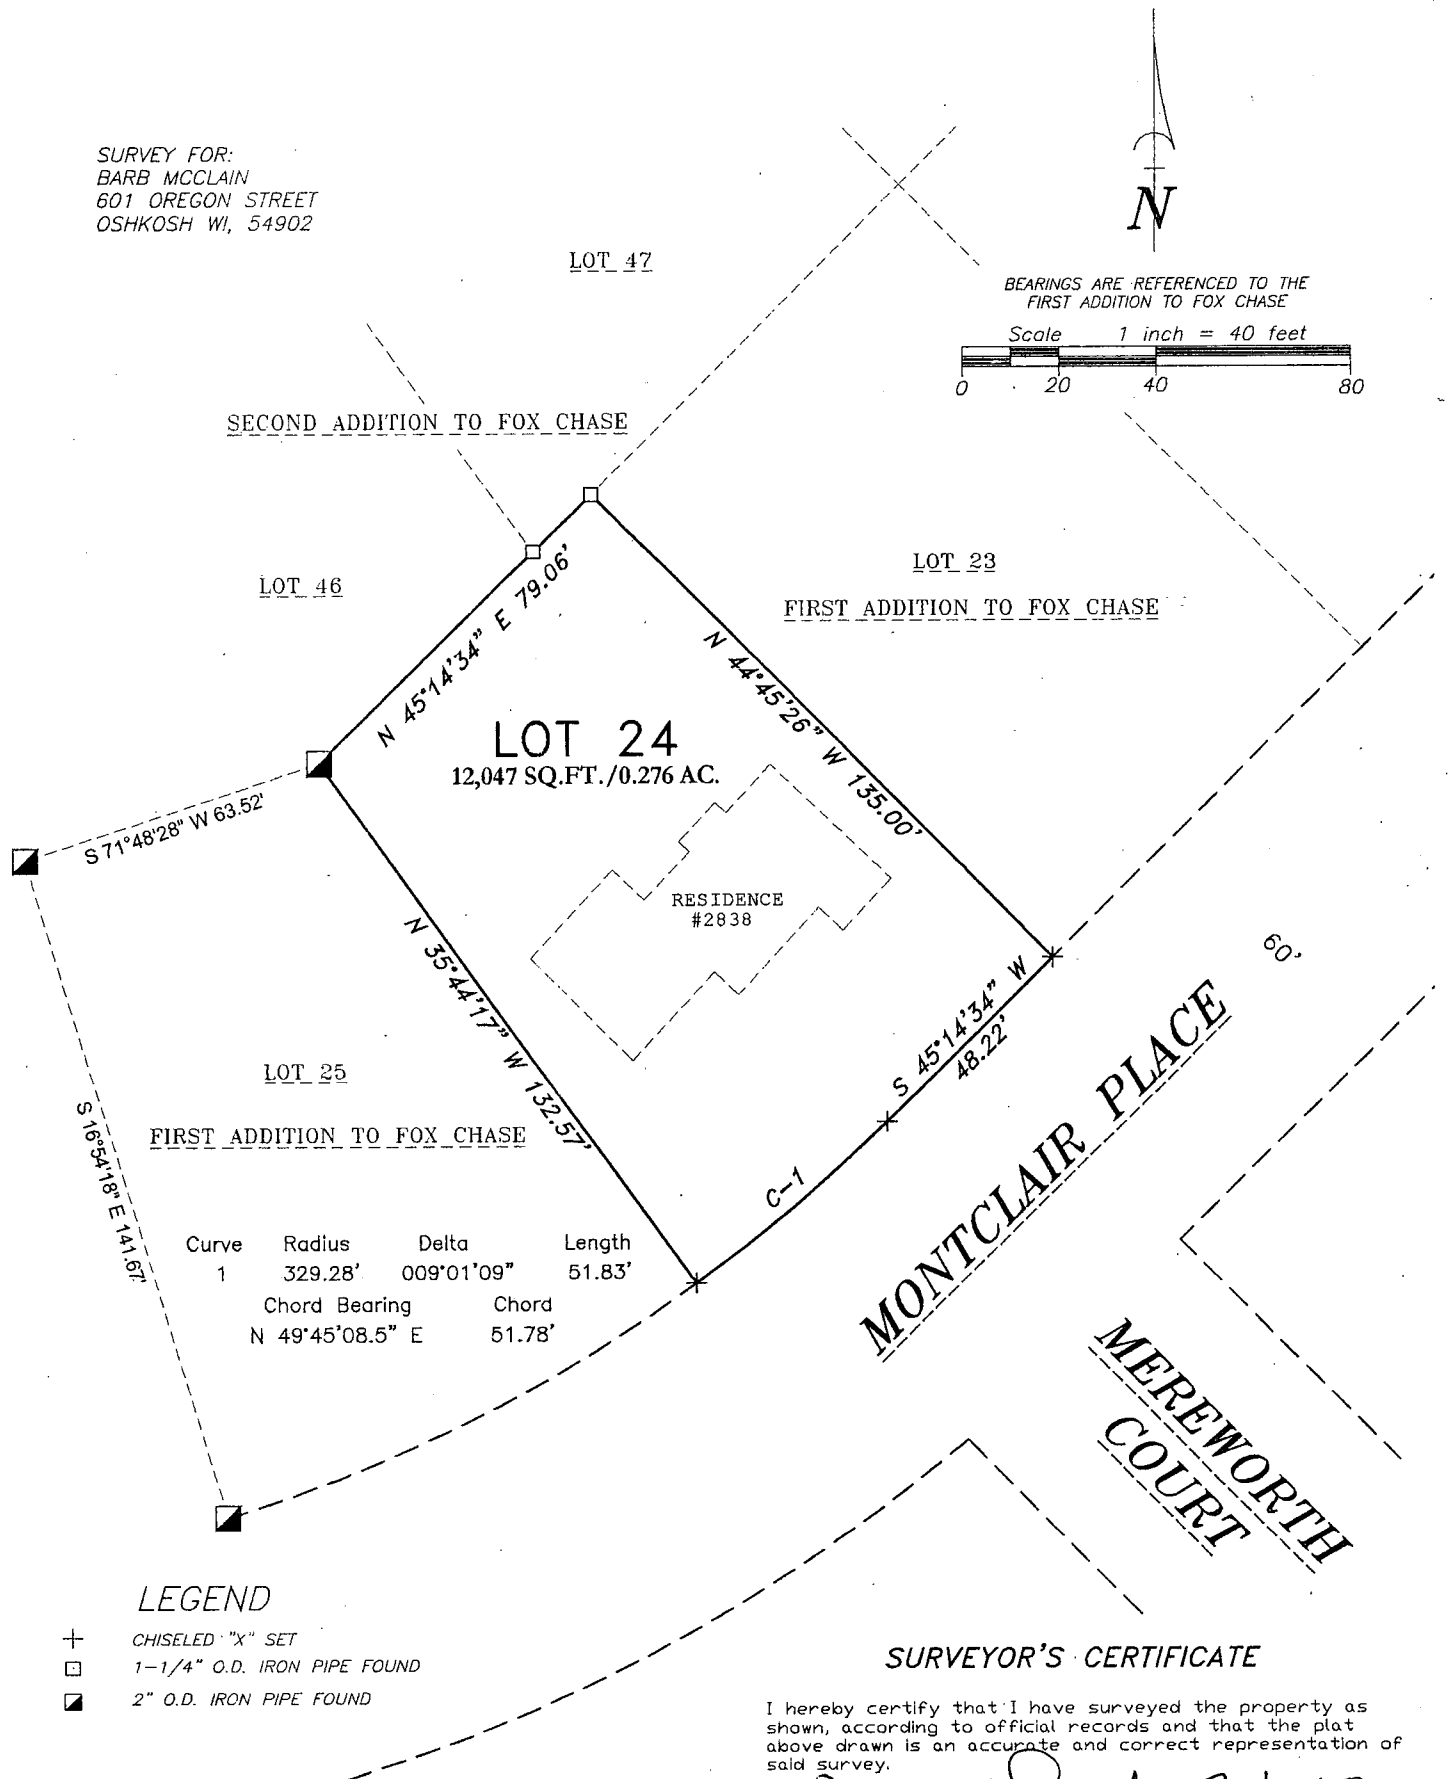


Martenson & Eisele, Inc.



101 West Main Street  
Omro, WI 54963  
www.martenson-eisele.com  
P 920.685.6240 F 920.685.6340

Planning  
Environmental  
Surveying  
Engineering  
Architecture

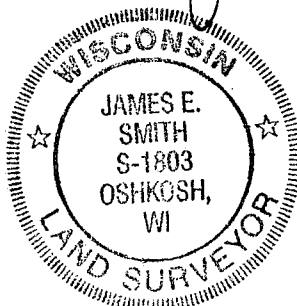

PROJECT NO. 0-2231-001

FILE 2231001POS.DWG

THIS INSTRUMENT WAS DRAFTED BY: DSL