


PLAT OF SURVEY

LOT 1 OF CERTIFIED SURVEY MAP 4879, BEING PART OF THE NORTHWEST 1/4 OF THE SOUTHWEST 1/4 AND PART OF THE SOUTHWEST 1/4 OF THE NORTHWEST 1/4, ALL IN SECTION 33, TOWNSHIP 18 NORTH, RANGE 16 EAST, CITY OF OSHKOSH, WINNEBAGO COUNTY, WISCONSIN.

SURVEY FOR:
OAKWOOD HOLDINGS OF OSHKOSH INC.
2676 S. OAKWOOD ROAD
OSHKOSH, WI 54904
ATTN: GARTH KOLTERJAHN

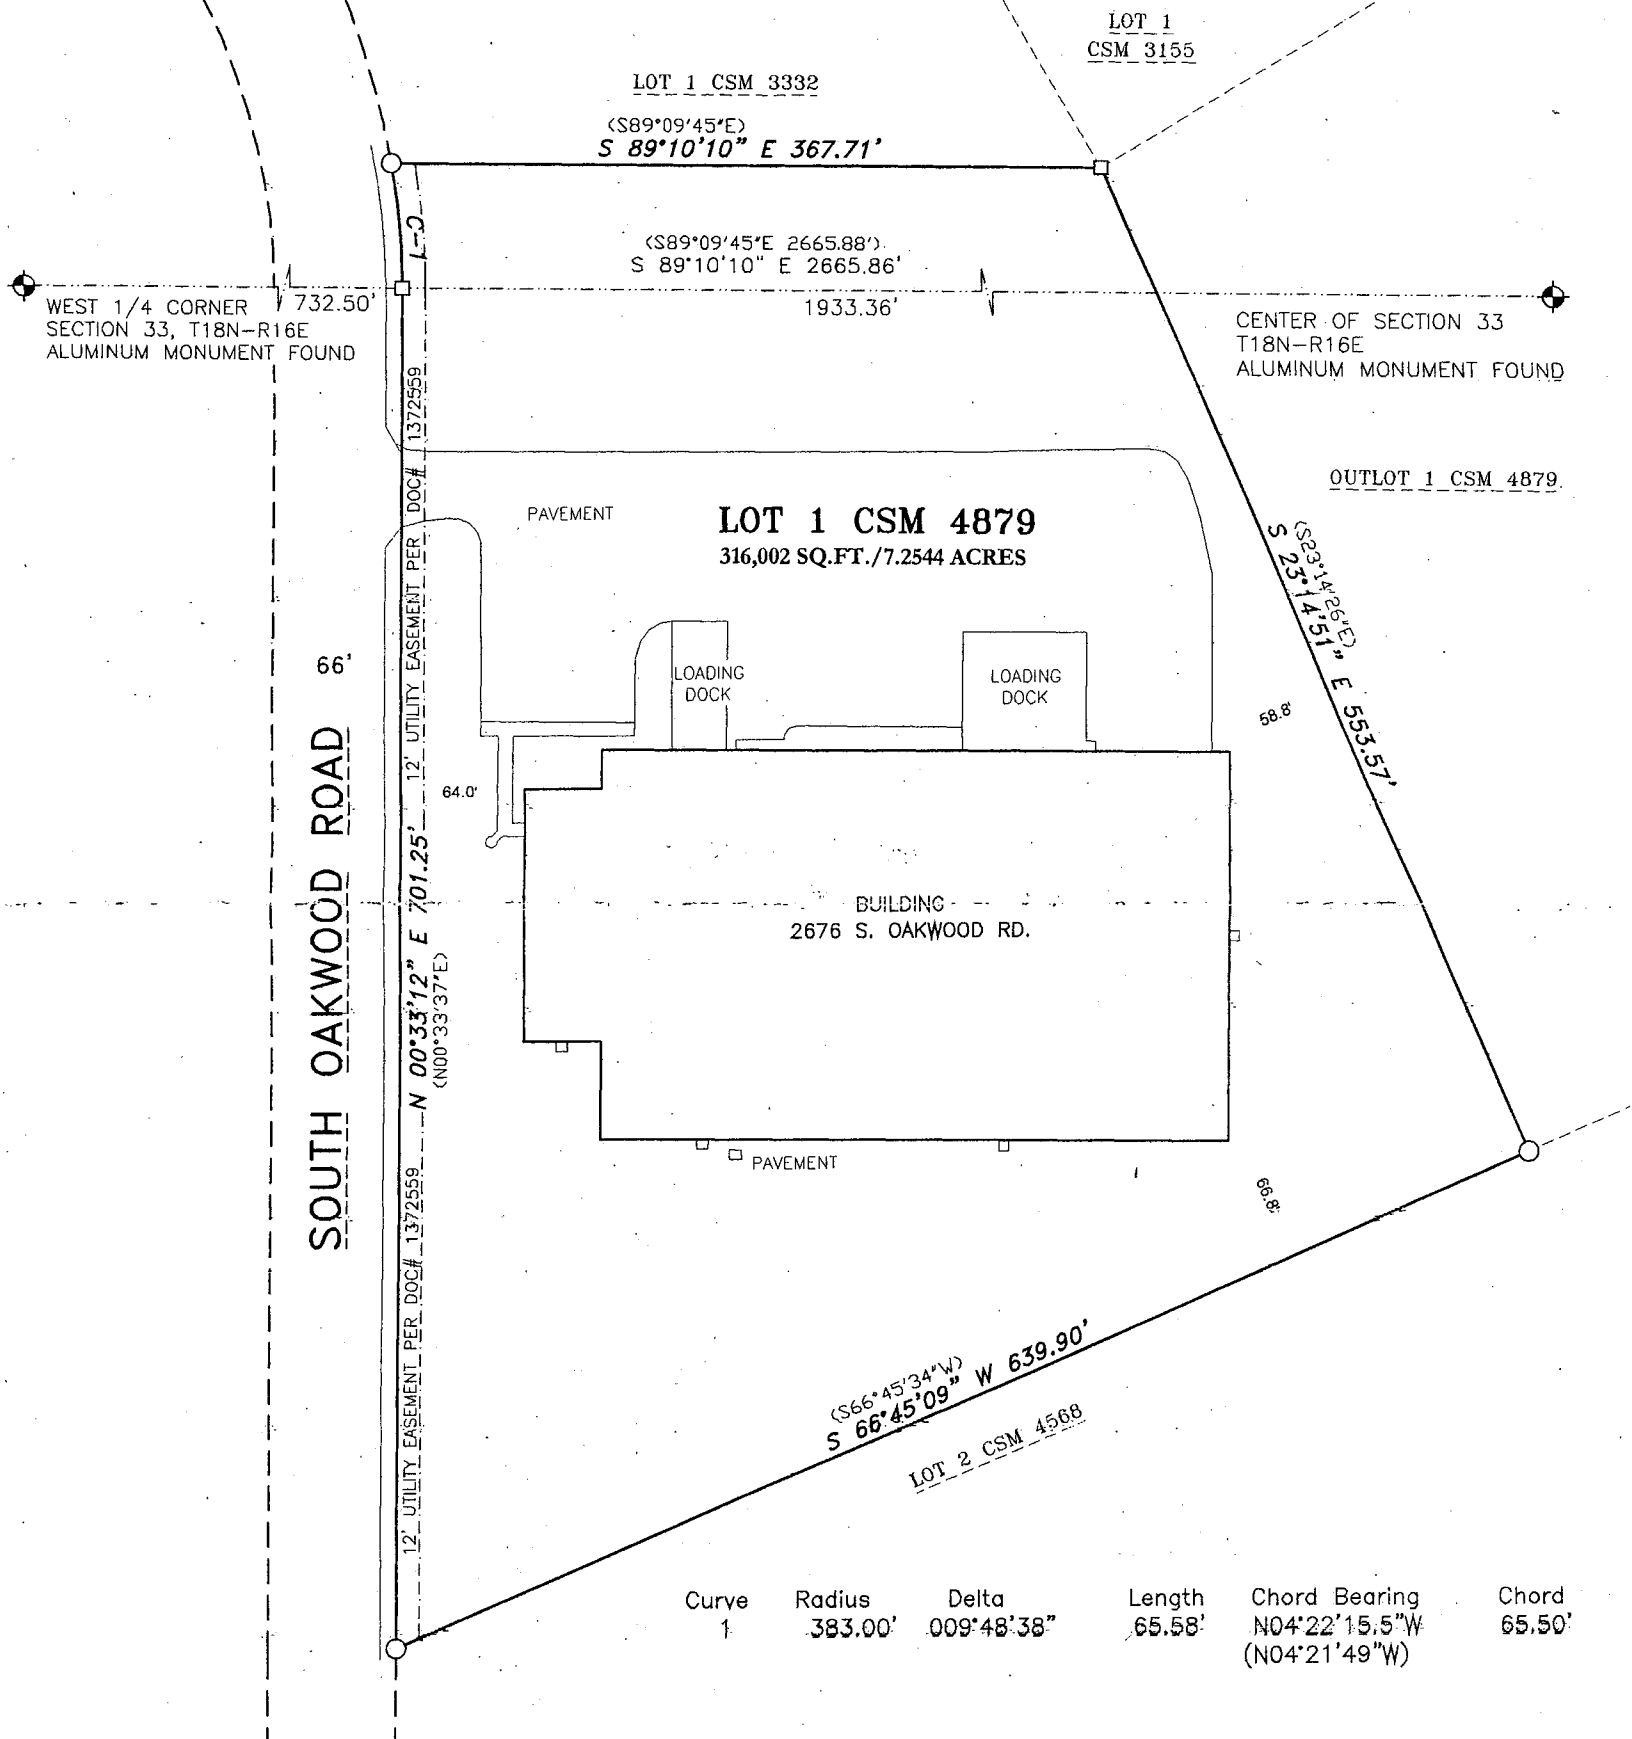

SURVEYOR'S CERTIFICATE

I hereby certify that I have surveyed the property as shown, according to official records and that the plat above drawn is an accurate and correct representation of said survey.

James E. Smith
Wisconsin Registered Land Surveyor

Date

LEGEND

- 3/4" REBAR FOUND
- 1-1/4" O.D. IRON PIPE FOUND
- ◆ GOVERNMENT CORNER FOUND
- () RECORDED AS


BEARINGS ARE REFERENCED TO THE WINNEBAGO COUNTY COORDINATE SYSTEM OF 1983 (1997)

Scale 1 inch = 100 feet

Martenson & Eisele, Inc.

101 West Main Street
Omro, WI 54963
www.martenson-eisele.com
P 920.685.6240 F 920.685.6340

Planning
Environmental
Surveying
Engineering
Architecture

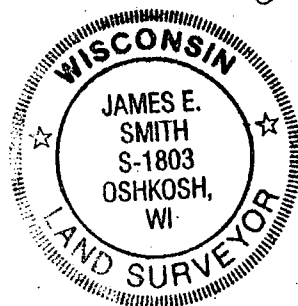

PROJECT NO. 0-2139-001

FILE 2139001POS.DWG

THIS INSTRUMENT WAS DRAFTED BY: DSL