
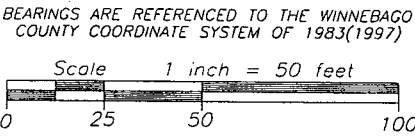


PLAT OF SURVEY

PART OF CERTIFIED SURVEY MAP 1520, BEING PART OF THE NORTHWEST 1/4 OF THE
NORTHEAST 1/4, OF SECTION 35, TOWNSHIP 18 NORTH, RANGE 16 EAST, CITY OF
OSHKOSH, WINNEBAGO COUNTY, WISCONSIN.

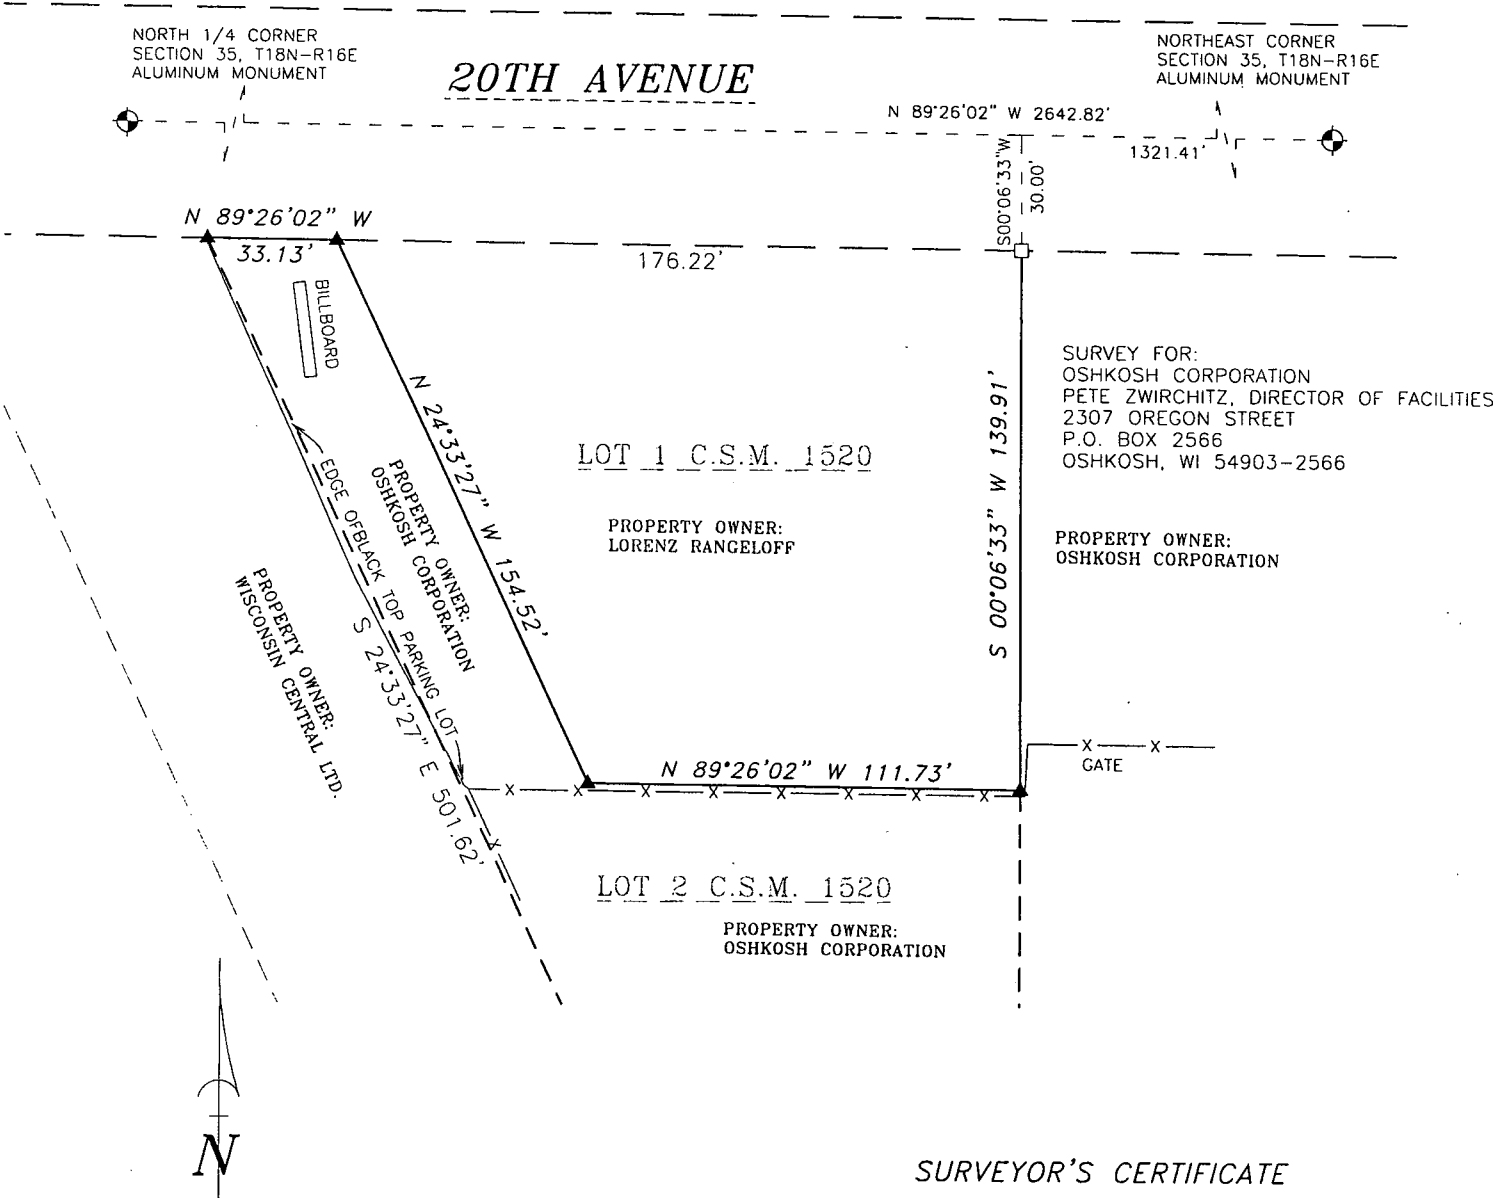

SURVEYOR'S CERTIFICATE

I hereby certify that I have surveyed the property as shown, according to official records and that the plat above drawn is an accurate and correct representation of said survey.

James E. Smith 5-12-11
Wisconsin Registered Land Surveyor Date

LEGEND

- ▲ "MAG" NAIL SET
- 1-1/4" O.D. IRON PIPE FOUND
- ⊙ GOVERNMENT CORNER
- X—X— FENCE LINE



Martenson & Eisele, Inc.

109 West Main Street
Omro, WI 54963
www.martenson-eisele.com
P 920.685.6240 F 920.685.6340

Planning
Environmental
Surveying
Engineering
Architecture

PROJECT NO. 0-1128-006
FILE 1128006POS.DWG
THIS INSTRUMENT WAS DRAFTED BY: DSL