


PLAT OF SURVEY

SURVEY FOR:
LEONARD SCHMICK
5669 ANGLE ROAD
OSHKOSH, WI 54904

LOT 1, THE SOUTH 1/2 OF LOT 2, AND LOT 52, ALL IN "BUCKSTAFF & KOESER'S SUBDIVISION" OF LOTS 1 AND 2 OF COTTRILL, PEASLEE AND JOHNSON'S SUBDIVISION OF LOTS 1 AND 4, IN THE THIRD WARD, NOW IN THE 14TH WARD, IN SECTION 36, TOWNSHIP 18 NORTH, RANGE 16 EAST, CITY OF OSHKOSH, WINNEBAGO COUNTY, WISCONSIN.

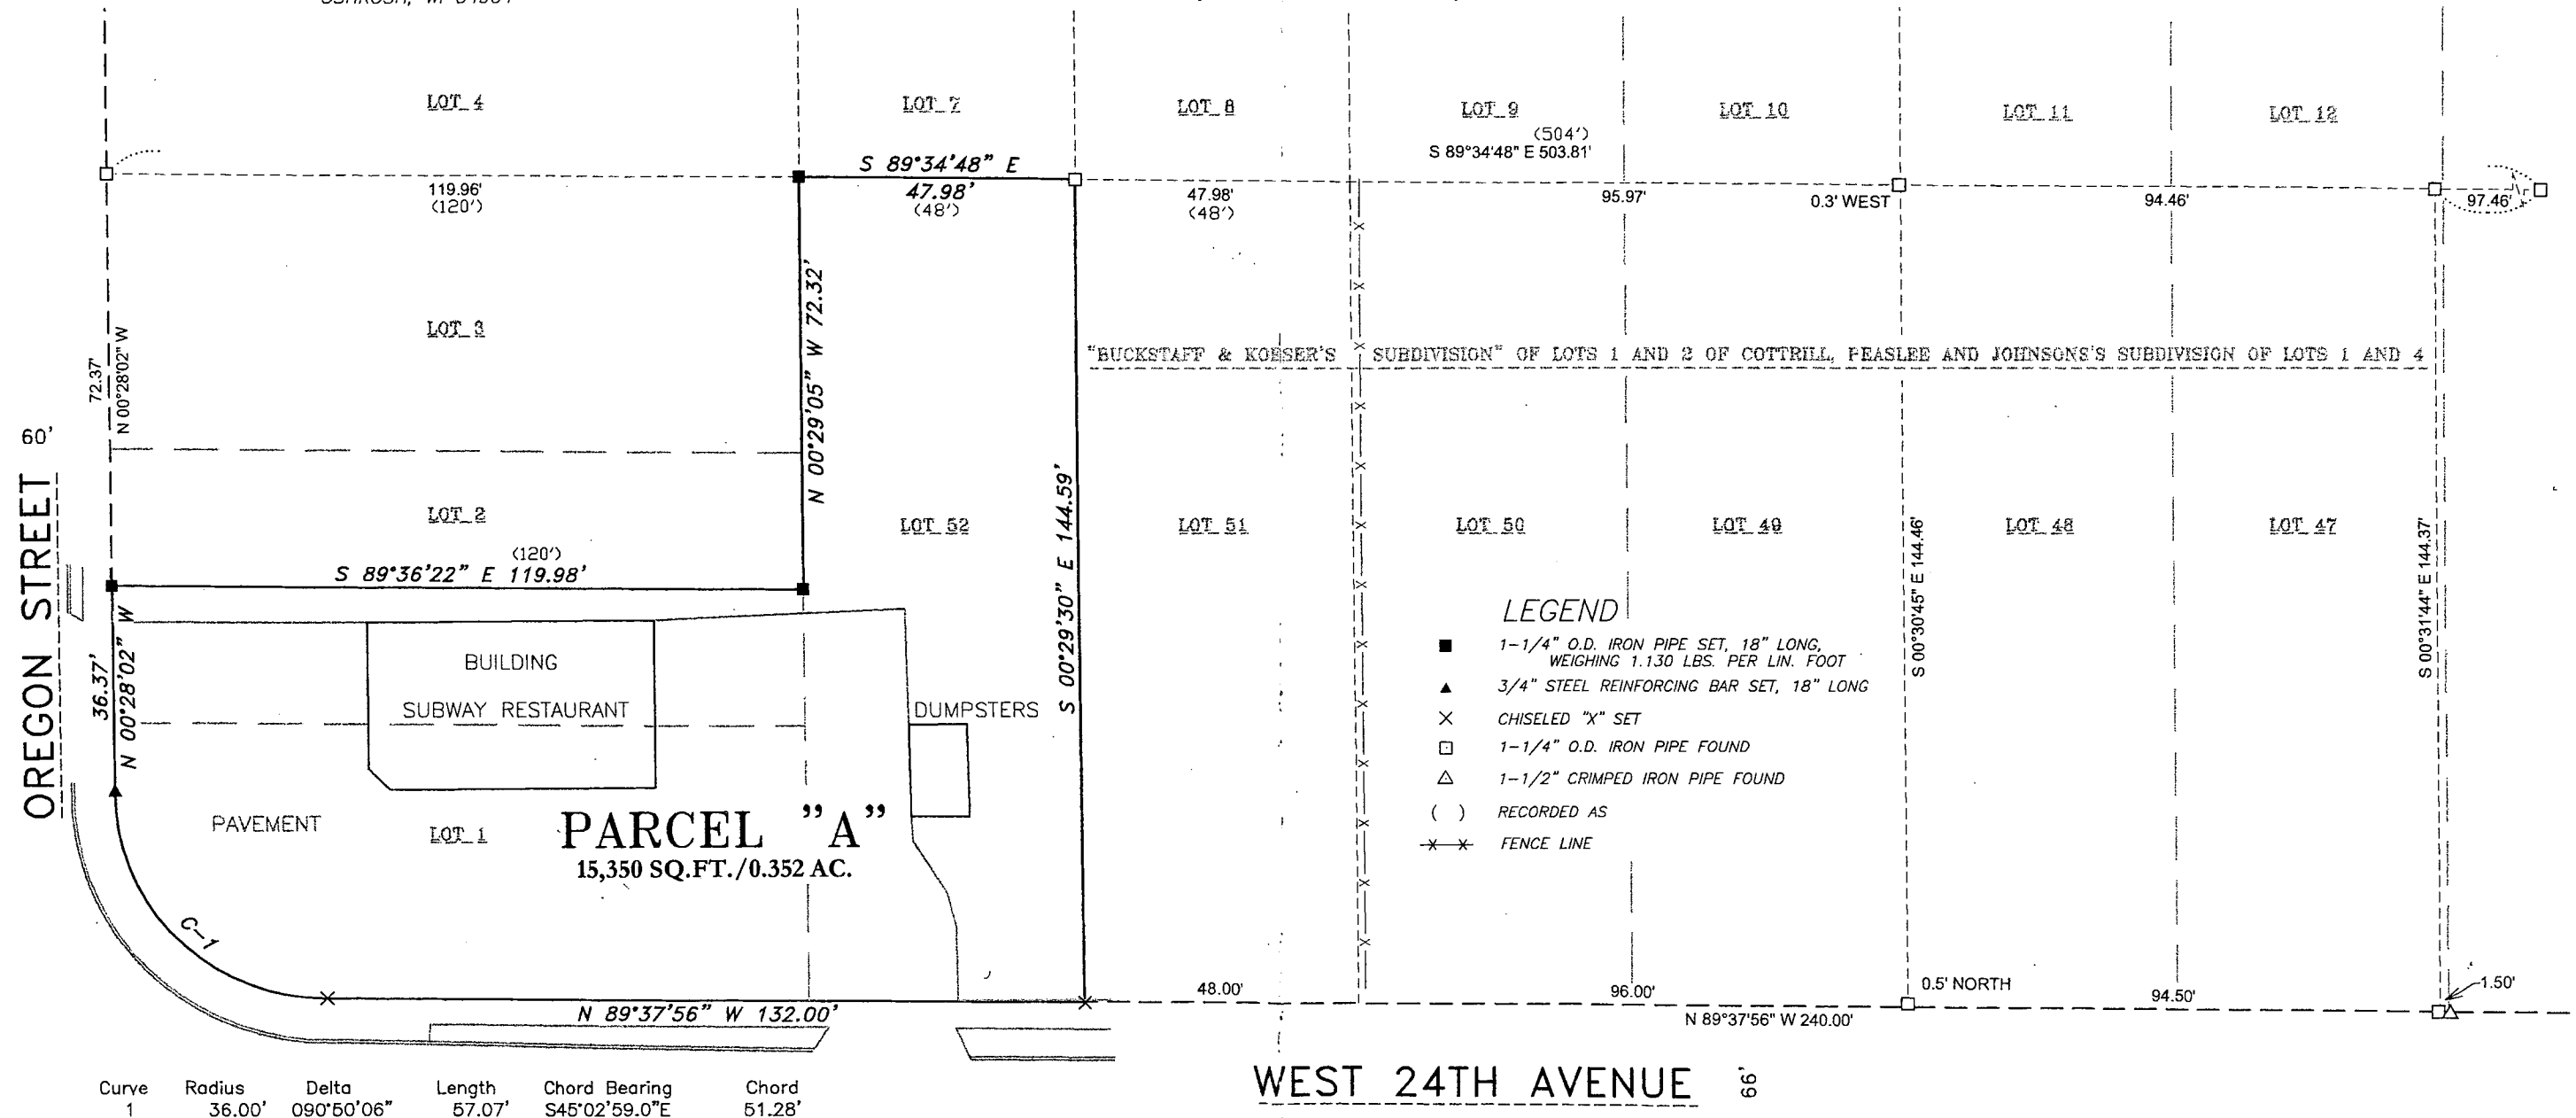


LEGEND

- 1-1/4" O.D. IRON PIPE SET, 18" LONG, WEIGHING 1.130 LBS. PER LIN. FOOT
- ▲ 3/4" STEEL REINFORCING BAR SET, 18" LONG
- × CHISELED "X" SET
- 1-1/4" O.D. IRON PIPE FOUND
- △ 1-1/2" CRIMPED IRON PIPE FOUND
- () RECORDED AS
- *- FENCE LINE

SURVEYOR'S CERTIFICATE

I hereby certify that I have surveyed the property as shown, according to official records and that the plat above drawn is an accurate and correct representation of said survey.

James E. Smith Dec 6, 2017
Wisconsin Professional Land Surveyor Date

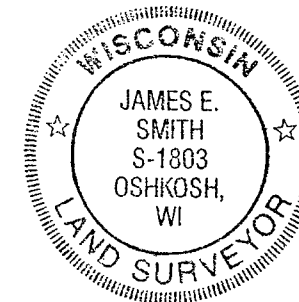

Martenson & Eisele, Inc.



101 West Main Street
Omro, WI 54963
www.martenson-eisele.com
P 920.685.6240 F 920.685.6340

Planning
Environmental
Surveying
Engineering
Architecture

PROJECT NO. 0-1237-003
FILE 1237003POS.DWG
THIS INSTRUMENT WAS DRAFTED BY: DSL