


Plat of Survey



Lot 93 of the Replat of Oakwood Beach Plat. Section 6,
Township 18 North Range 17 East. Town of Oshkosh,
Winnebago County Wisconsin.

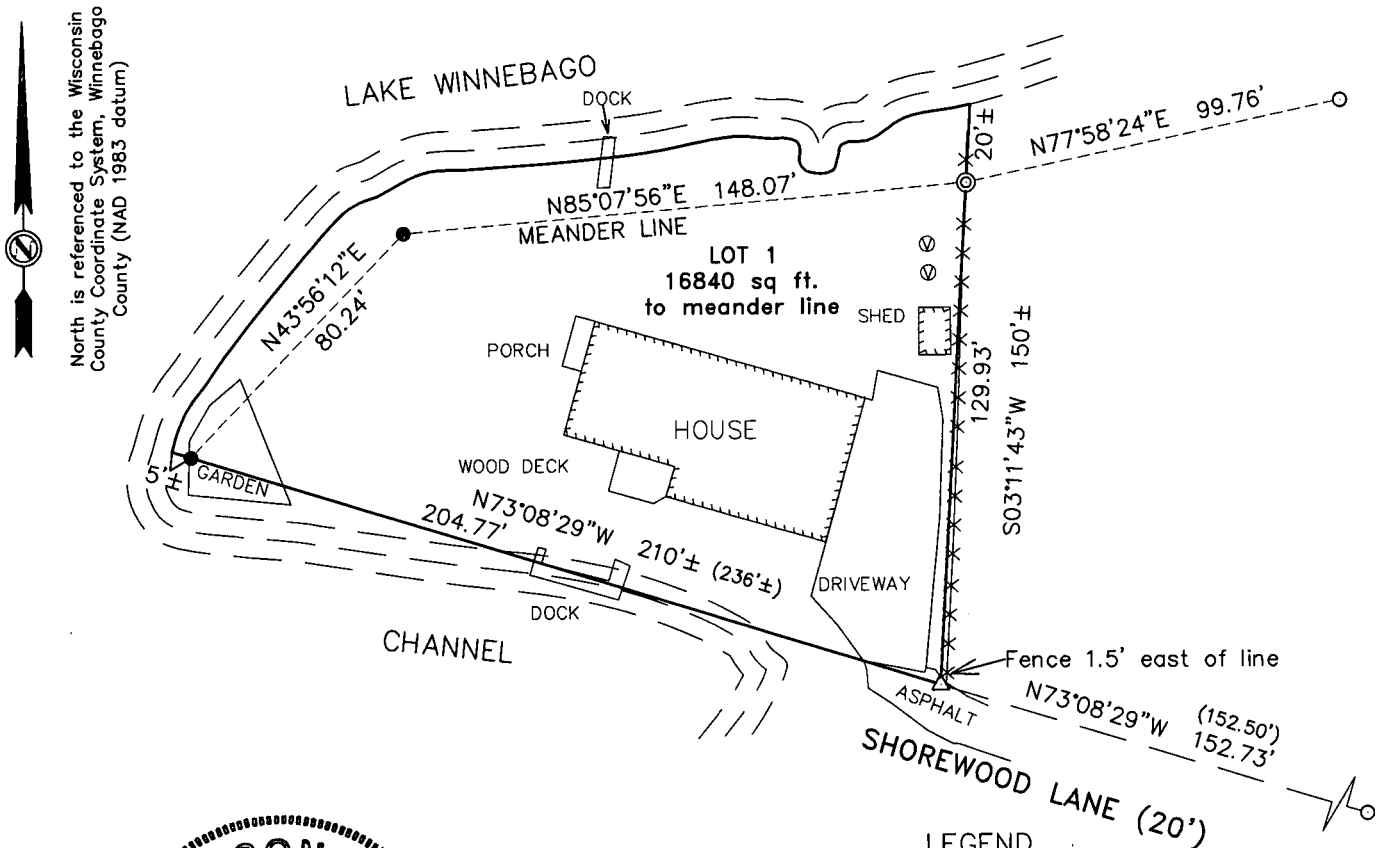

LEGEND

- = Set $\frac{3}{4}$ " x 18" iron rebar
Wt. = 1.502 lbs/lf
- △ = Found PK nail
- = Found $\frac{3}{4}$ " iron rod
- ⊙ = Found 1.5" iron pipe
- x---x---x--- = Fence line
- ⊕ = Septic system vents

SCALE: 1"=50'

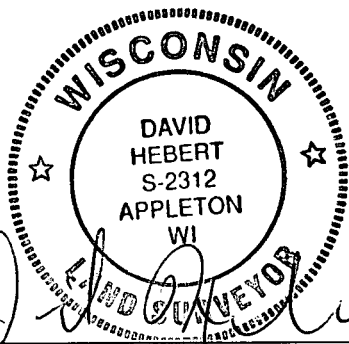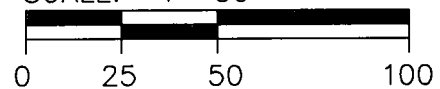

I, David Hebert, PLS, do hereby certify that this plat of
survey complies with Chapter A-E7 and is correct to the
best of my knowledge and belief.



Hebert Associates, Inc.
Land Surveying

1110 W. Wisconsin Ave. 920-734-8373
Appleton, WI 54914 Fax: 920-734-3968

FOR:

Carol Smith
171 N. Berteau Ave
Elmhurst, IL. 60126

DATE: 11-24-20

DRAFTED BY: AS

SCALE: 1"=50'

DRAWING NUMBER:

20086A01