

PLAT OF SURVEY

KNOWN AS #3009 SHOREWOOD DRIVE, BEING LOT ONE HUNDRED SEVENTEEN (117),
ACCORDING TO THE RECORDED PLAT OF OAKWOOD BEACH PLAT, IN THE S.W. 1/4 OF SECTION 6,
T18N, R17E, TOWN OF OSHKOSH, WINNEBAGO COUNTY, WISCONSIN.

JUNE 29, 2006

SURVEY FOR DAN GERDMAN

JOB NO. 4529

Surveyor's Certificate

I, Reinhard Roehlig, Wisconsin Registered Land Surveyor, certify that I have surveyed the above described property and that the above map is a correct representation thereof and shows the size and location of the property, its exterior boundaries, the locations and dimensions of all visible structures thereon, boundary fences, apparent easements and roadways and visible encroachments, if any.


This survey is made for the exclusive use of the present owners of the property and also those who purchase, mortgage or guarantee title thereto, within one (1) year from the date hereof.

10-29-06
Date


Reinhard Roehlig, Registered
Land Surveyor S-1368



ALL BEARINGS ARE REFERENCED TO THE N.W. RIGHT-OF-WAY
LINE OF SHOREWOOD DRIVE WHICH IS ASSUMED TO BEAR NORTH 18°10'00" EAST.

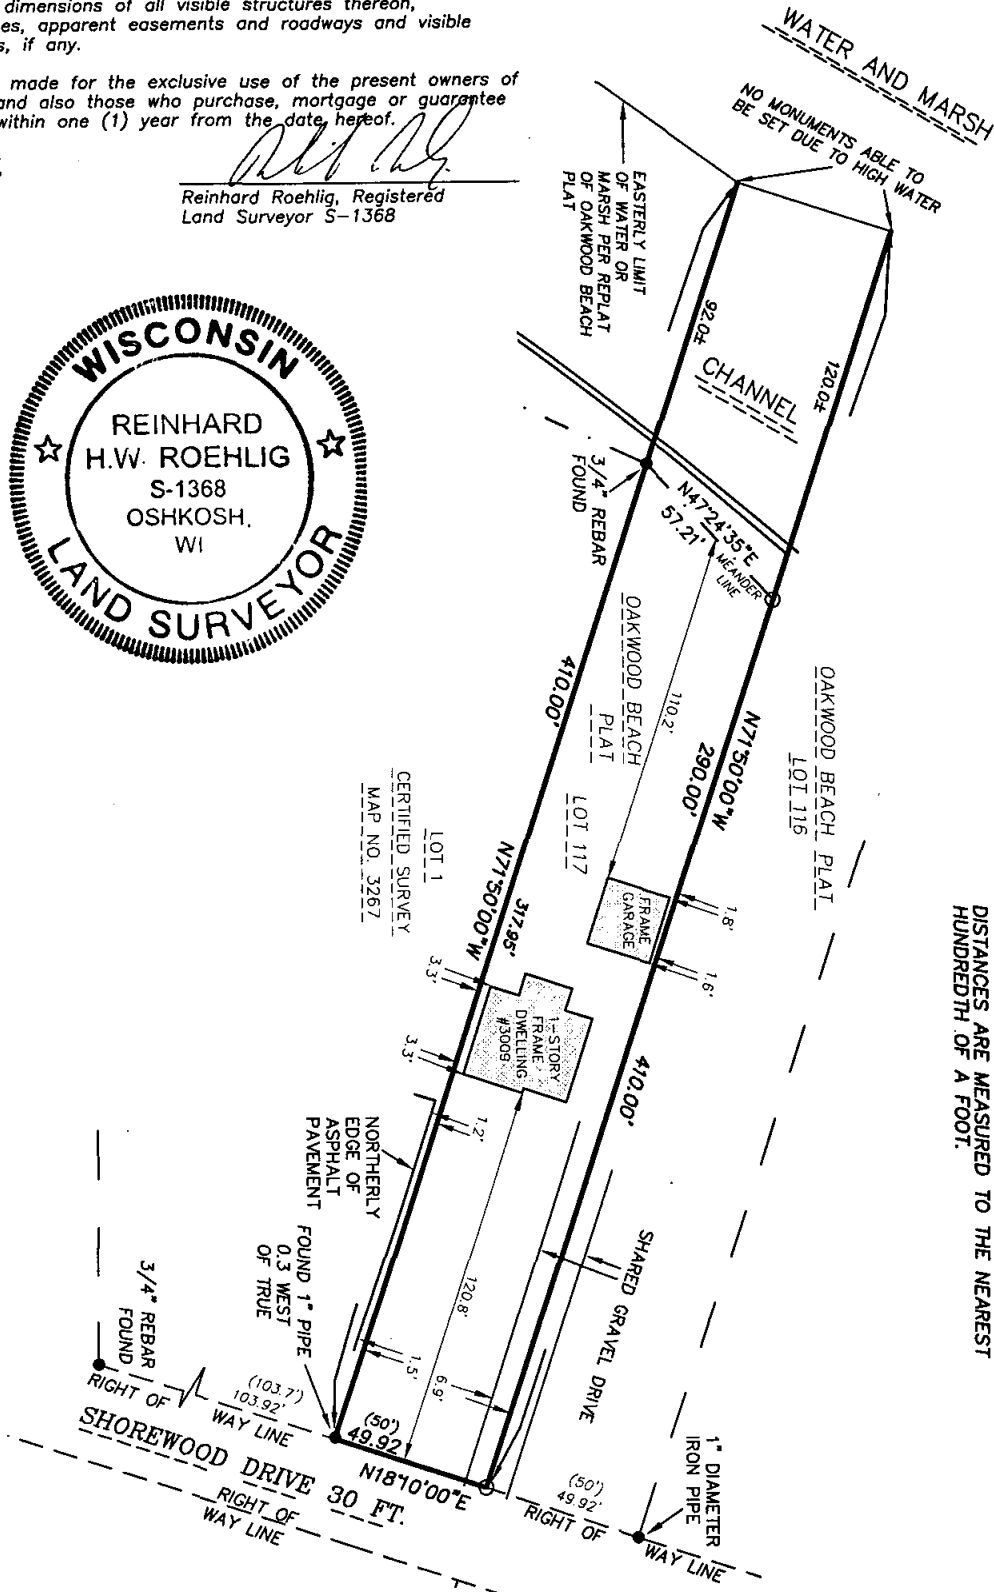

- DENOTES MONUMENTATION FOUND AS DESCRIBED.
 - DENOTES 1" DIAMETER IRON PIPE 18" LONG SET WEIGHING NOT LESS THAN 1.13 LBS PER LINEAL FOOT.
 - () DENOTES RECORDED DIMENSION WHERE DIFFERENT FROM ACTUAL MEASUREMENT.
- DISTANCES ARE MEASURED TO THE NEAREST HUNDREDTH OF A FOOT.

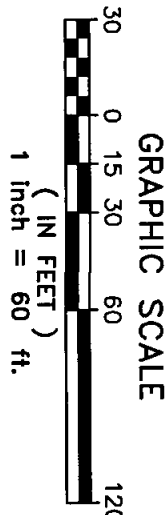

**National
Survey &
Engineering**

A Division of R.A. Smith & Associates, Inc.

920-233-2884
Fax 920-231-9872
2850 Universal Street
Oshkosh, WI 54904

www.nsac.com



JOB NO. 4529
JULY 11, 2006

Q:\7004529\dwg\4529.dwg \ 4529