


PLAT OF SURVEY

LOT 64 IN THE REPLAT OF OAKWOOD BEACH PLAT, BEING PART OF SECTION 6, TOWNSHIP 18 NORTH, RANGE 17 EAST, TOWN OF OSHKOSH, WINNEBAGO COUNTY, WISCONSIN.

SURVEY FOR:
BETH ERDMAN
3106 SHOREWOOD DRIVE
OSHKOSH, WI 54901

LEGEND

- 1-1/4" O.D. IRON PIPE SET, 18" LONG, WEIGHING 1.130 LBS. PER LIN. FOOT
- 3/4" REBAR FOUND
- 1-1/4" O.D. IRON PIPE FOUND
- △ 3/4" O.D. IRON PIPE FOUND
- FENCE LINE
- () RECORDED AS

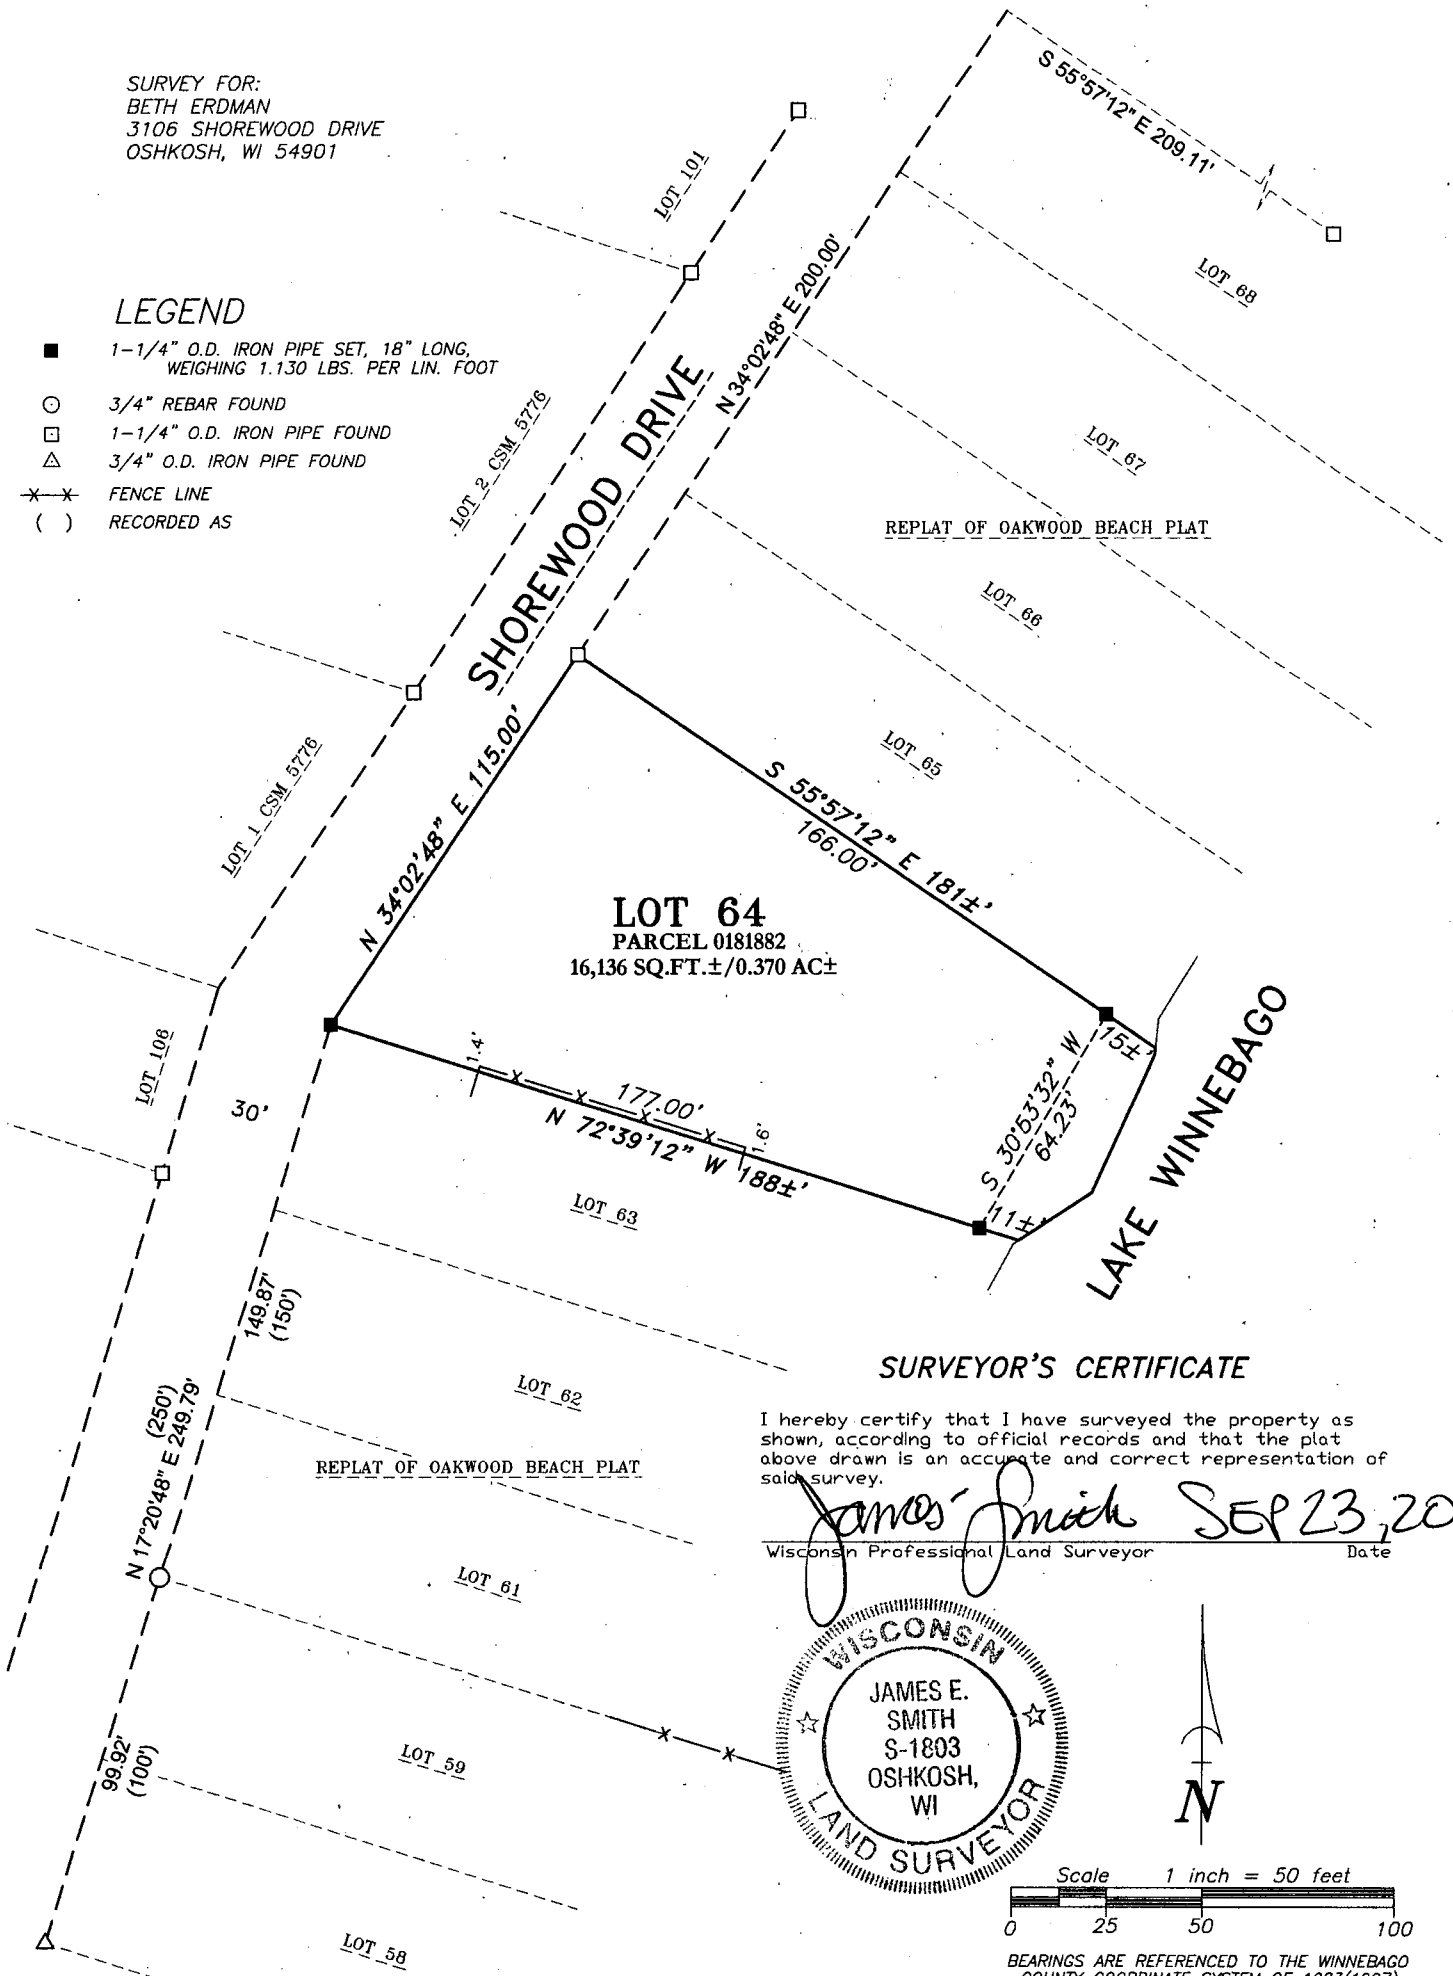

Martenson & Eisele, Inc.



101 West Main Street
Omro, WI 54963
www.martenson-eisele.com
P 920.685.6240 F 920.685.6340

Planning
Environmental
Surveying
Engineering
Architecture

PROJECT NO. 0-2096-001

FILE 2096001POS.DWG

THIS INSTRUMENT WAS DRAFTED BY: DSL