



PLAT OF SURVEY

LOT 8 IN THE REPLAT OF OF OAKWOOD BEACH PLAT, BEING PART OF
GOVERNMENT LOT 1 IN SECTION 7, TOWNSHIP 18 NORTH, RANGE 17
EAST, AND PART OF THE SOUTHEAST 1/4 OF THE NORTHEAST 1/4 OF
SECTION 12, TOWNSHIP 18 NORTH, RANGE 16 EAST, ALL IN THE TOWN
OF OSHKOSH, WINNEBAGO COUNTY, WISCONSIN.

SURVEY FOR:
JIM WORK
598 DODGE STREET
LE CLAIRE, IA 52753

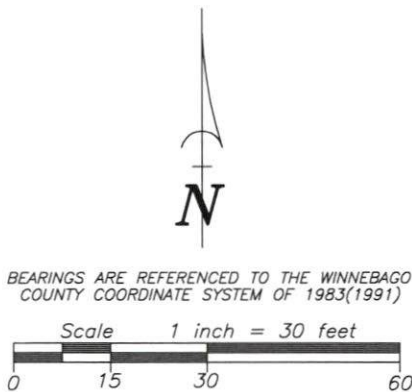

- LEGEND
- 1-1/4" O.D. IRON PIPE SET, 18" LONG, WEIGHING 1.130 LBS. PER LIN. FOOT
 - 3/4" REBAR FOUND
 - 1-1/4" O.D. IRON PIPE FOUND
 - () RECORDED AS

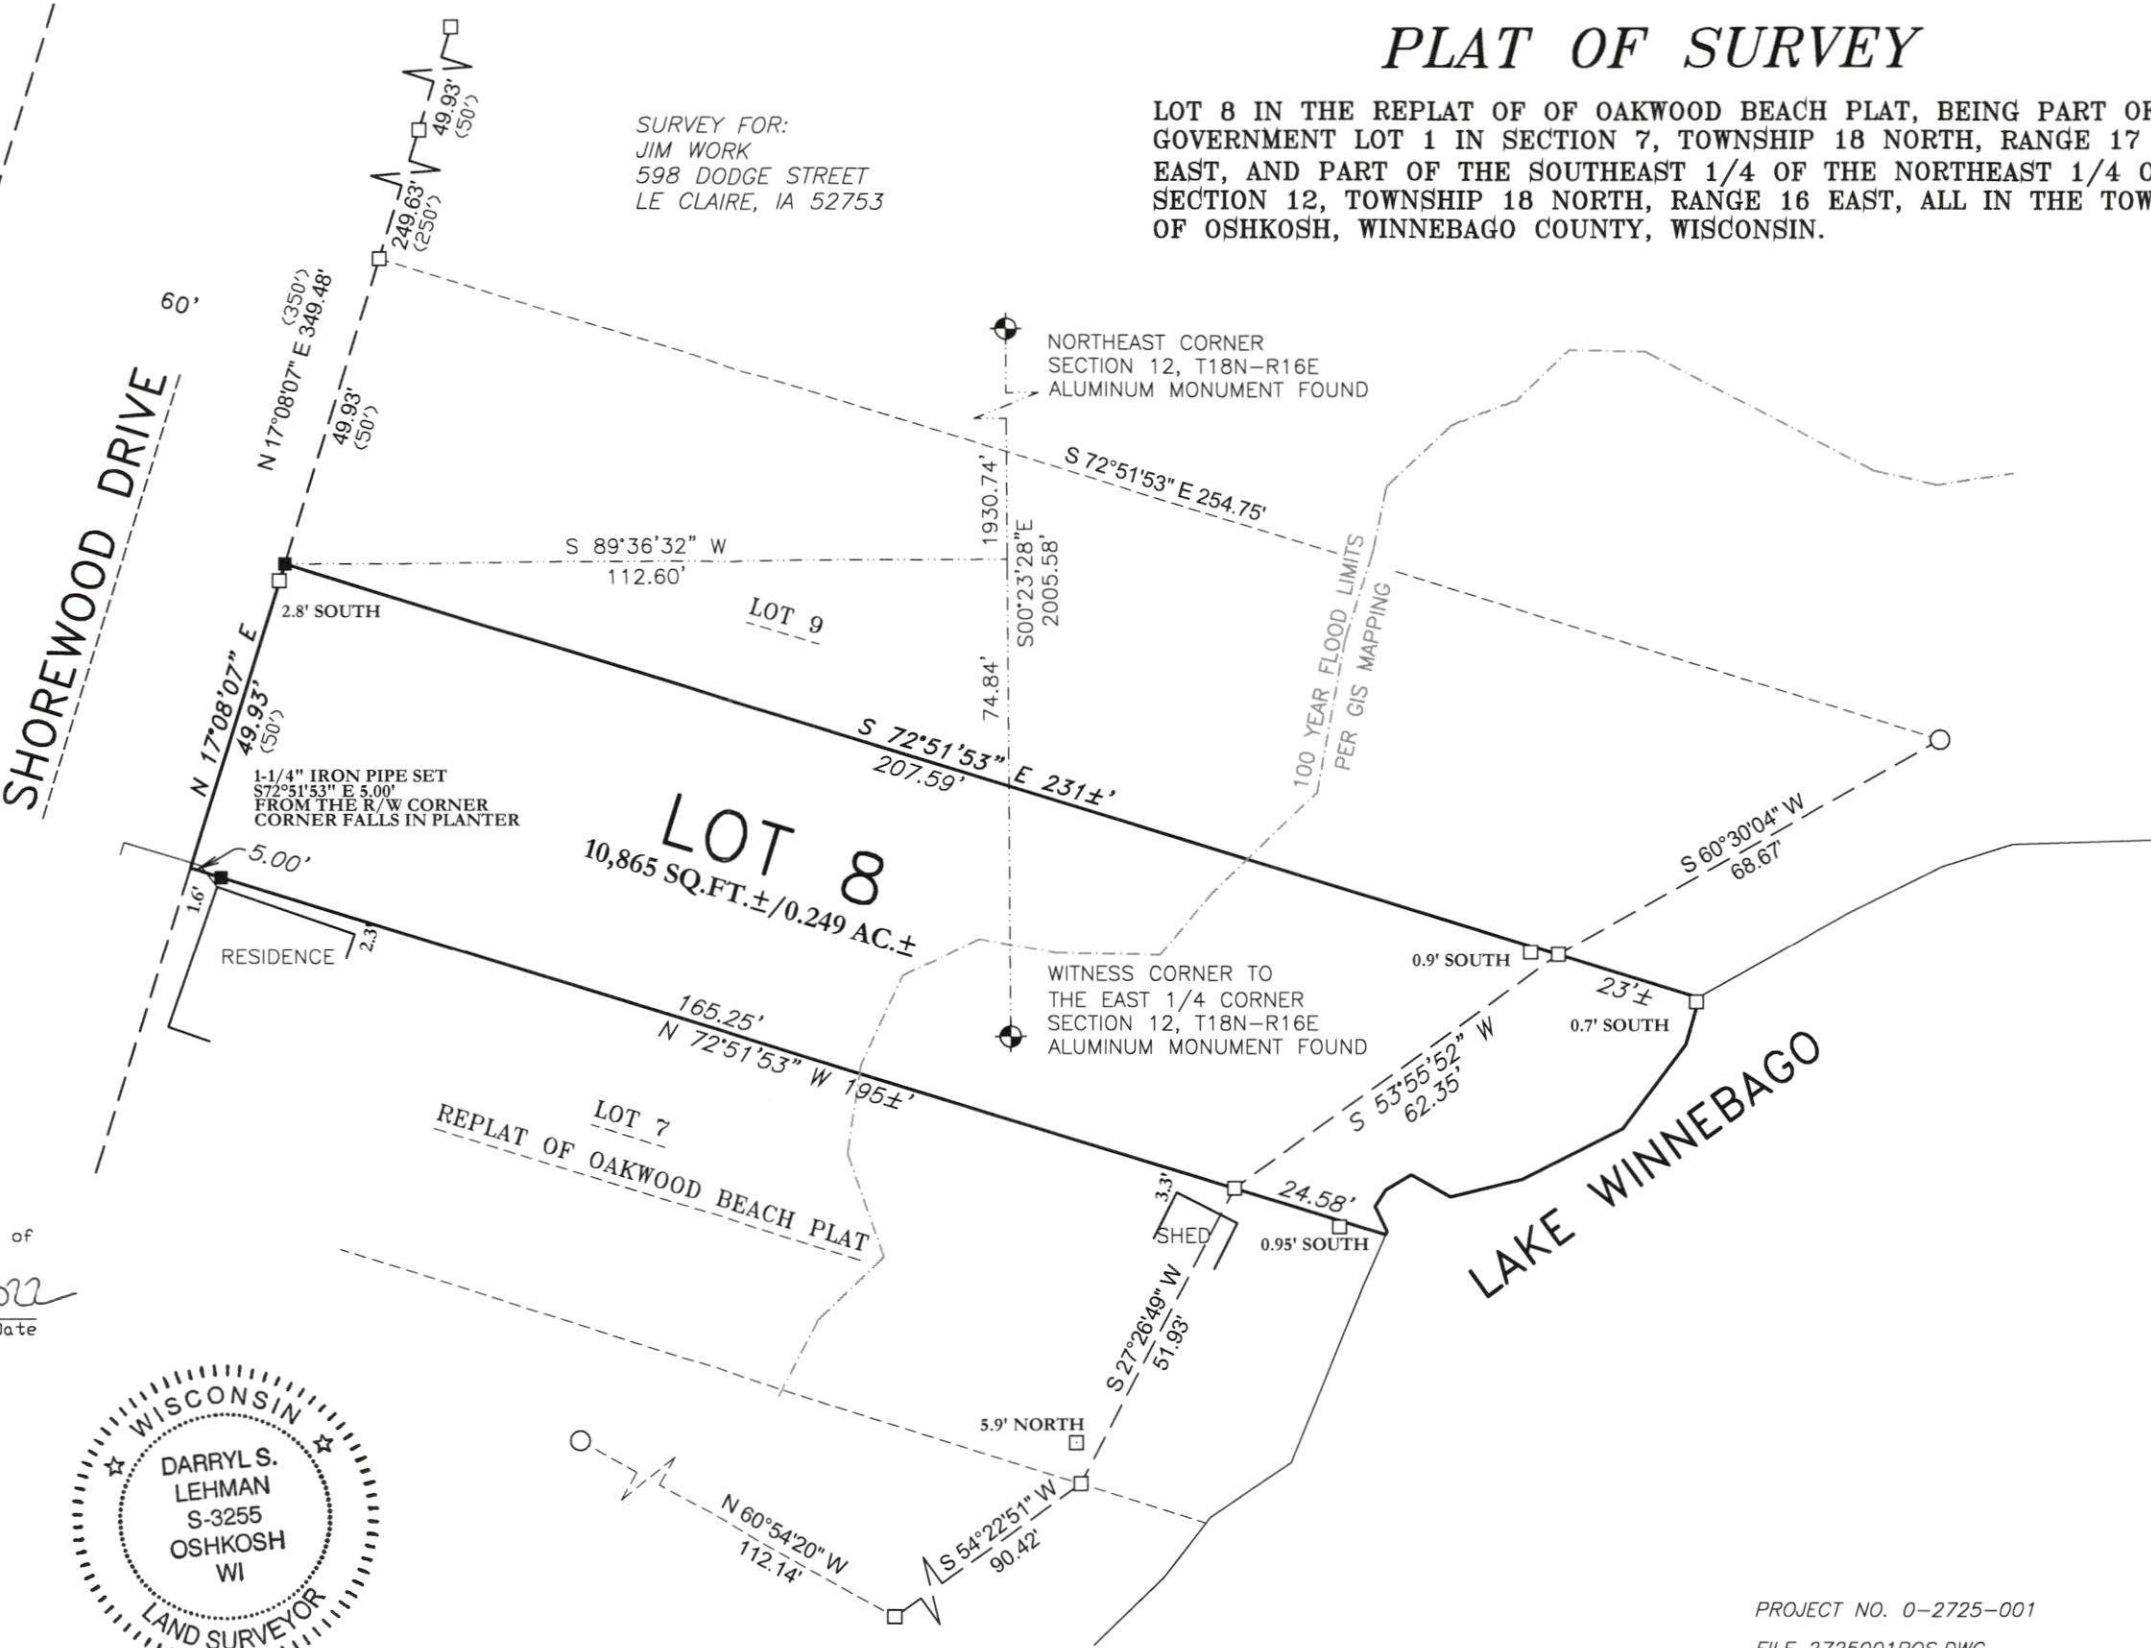

SURVEYOR'S CERTIFICATE

I hereby certify that I have surveyed the property as shown, according to official records and that the plat above drawn is an accurate and correct representation of said survey.

Darryl S. Lehman 8-18-2022
Wisconsin Professional Land Surveyor Date



Martenson & Eisele, Inc.

101 West Main Street
Omro, WI 54963
www.martenson-eisele.com
P 920.685.6240 F 920.685.6340
Planning
Environmental
Surveying
Engineering
Architecture

PROJECT NO. 0-2725-001
FILE 2725001POS.DWG
THIS INSTRUMENT WAS DRAFTED BY: DSL