


# PLAT OF SURVEY

PART OF LOT 136 IN THE REPLAT OF OF OAKWOOD BEACH PLAT, BEING PART OF GOVERNMENT LOT 1 IN SECTION 7, TOWNSHIP 18 NORTH, RANGE 17 EAST, AND PART OF THE NORTHEAST 1/4 OF THE NORTHEAST 1/4 OF SECTION 12, TOWNSHIP 18 NORTH, RANGE 16 EAST, ALL IN THE TOWN OF OSHKOSH, WINNEBAGO COUNTY, WISCONSIN.

SURVEY FOR:  
HELEN BRIWA  
2836 SHOREWOOD DRIVE  
OSHKOSH, WI 54901


LOT 141  
EIGHT ADDITION TO  
NICOLET ANCHORAGE

COMMANDER COURT

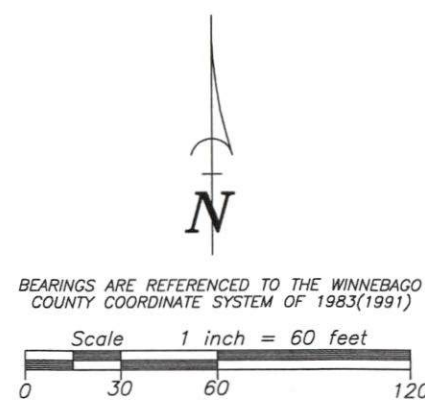

## LEGEND

- 10" SPIKE SET
- 1-1/4" O.D. IRON PIPE FOUND
- △ 1-1/4" REBAR FOUND
- 2" O.D. IRON PIPE FOUND
- ⊕ GOVERNMENT CORNER FOUND
- ( ) RECORDED AS

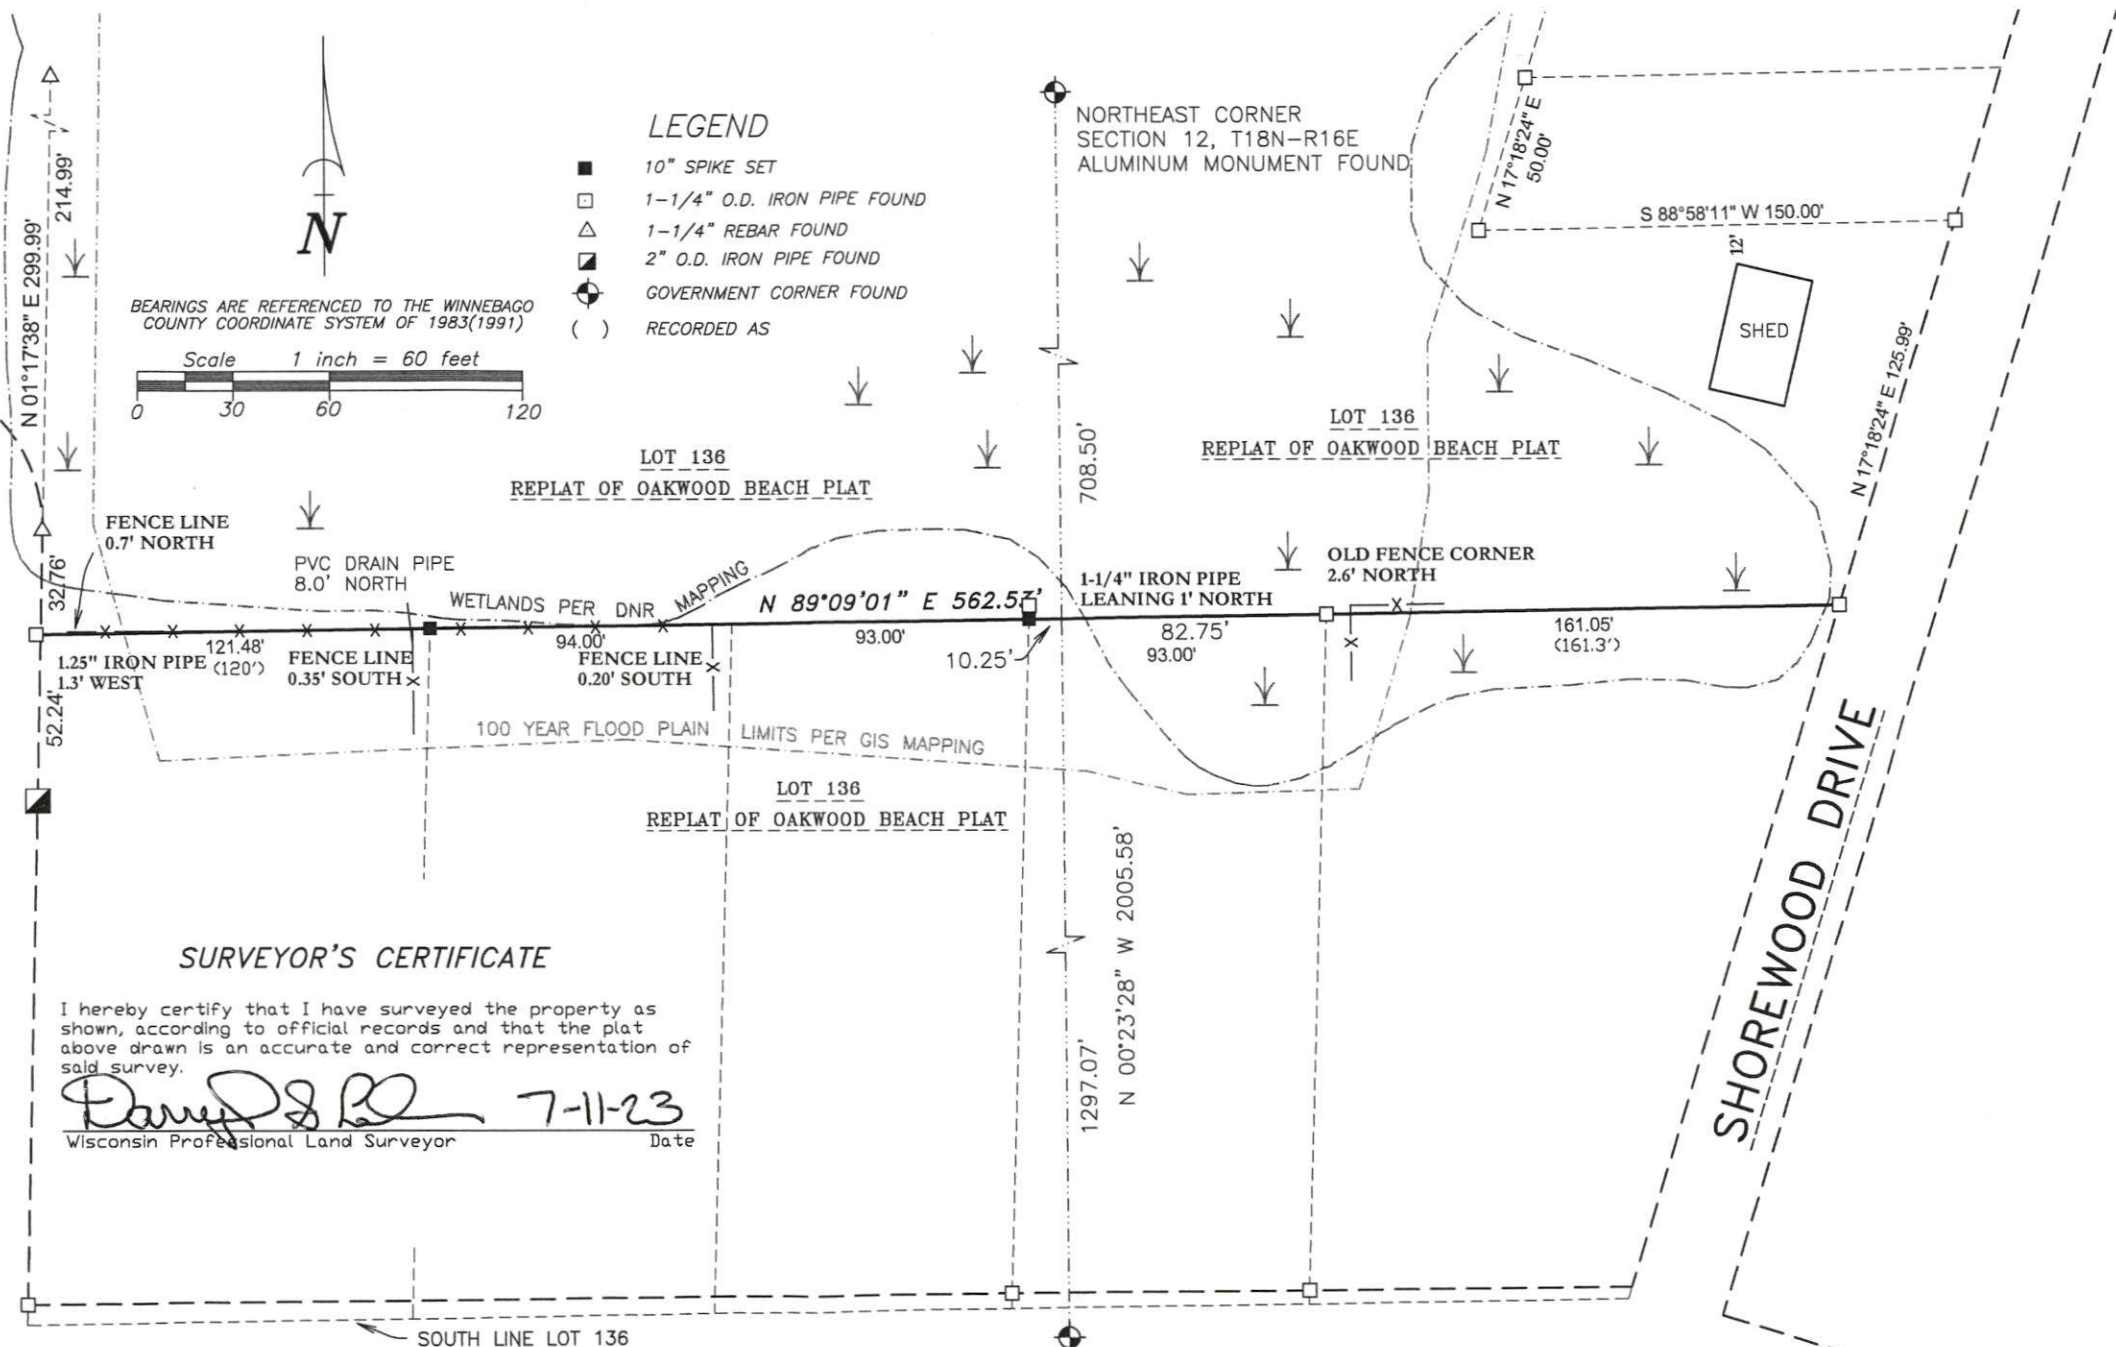

## SURVEYOR'S CERTIFICATE

I hereby certify that I have surveyed the property as shown, according to official records and that the plat above drawn is an accurate and correct representation of said survey.

*Darryl S. Lehman* 7-11-23  
Wisconsin Professional Land Surveyor Date

Martenson & Eisele, Inc.



101 West Main Street  
Omro, WI 54963  
www.martenson-eisele.com  
P 920.685.6240 F 920.685.6340

Planning  
Environmental  
Surveying  
Engineering  
Architecture

NICOLET AVENUE

WITNESS CORNER TO  
THE EAST 1/4 CORNER  
SECTION 12, T18N-R16E  
ALUMINUM MONUMENT FOUND

PROJECT NO. 0-2786-001

FILE 2786001POS.DWG

THIS INSTRUMENT WAS DRAFTED BY: DSL