


91518612300

91518612400

PLAT OF SURVEY

LOT 23 AND 24 IN REPLAT OF OAKWOOD BEACH PLAT, CITY OF OSHKOSH, WINNEBAGO COUNTY, WISCONSIN.

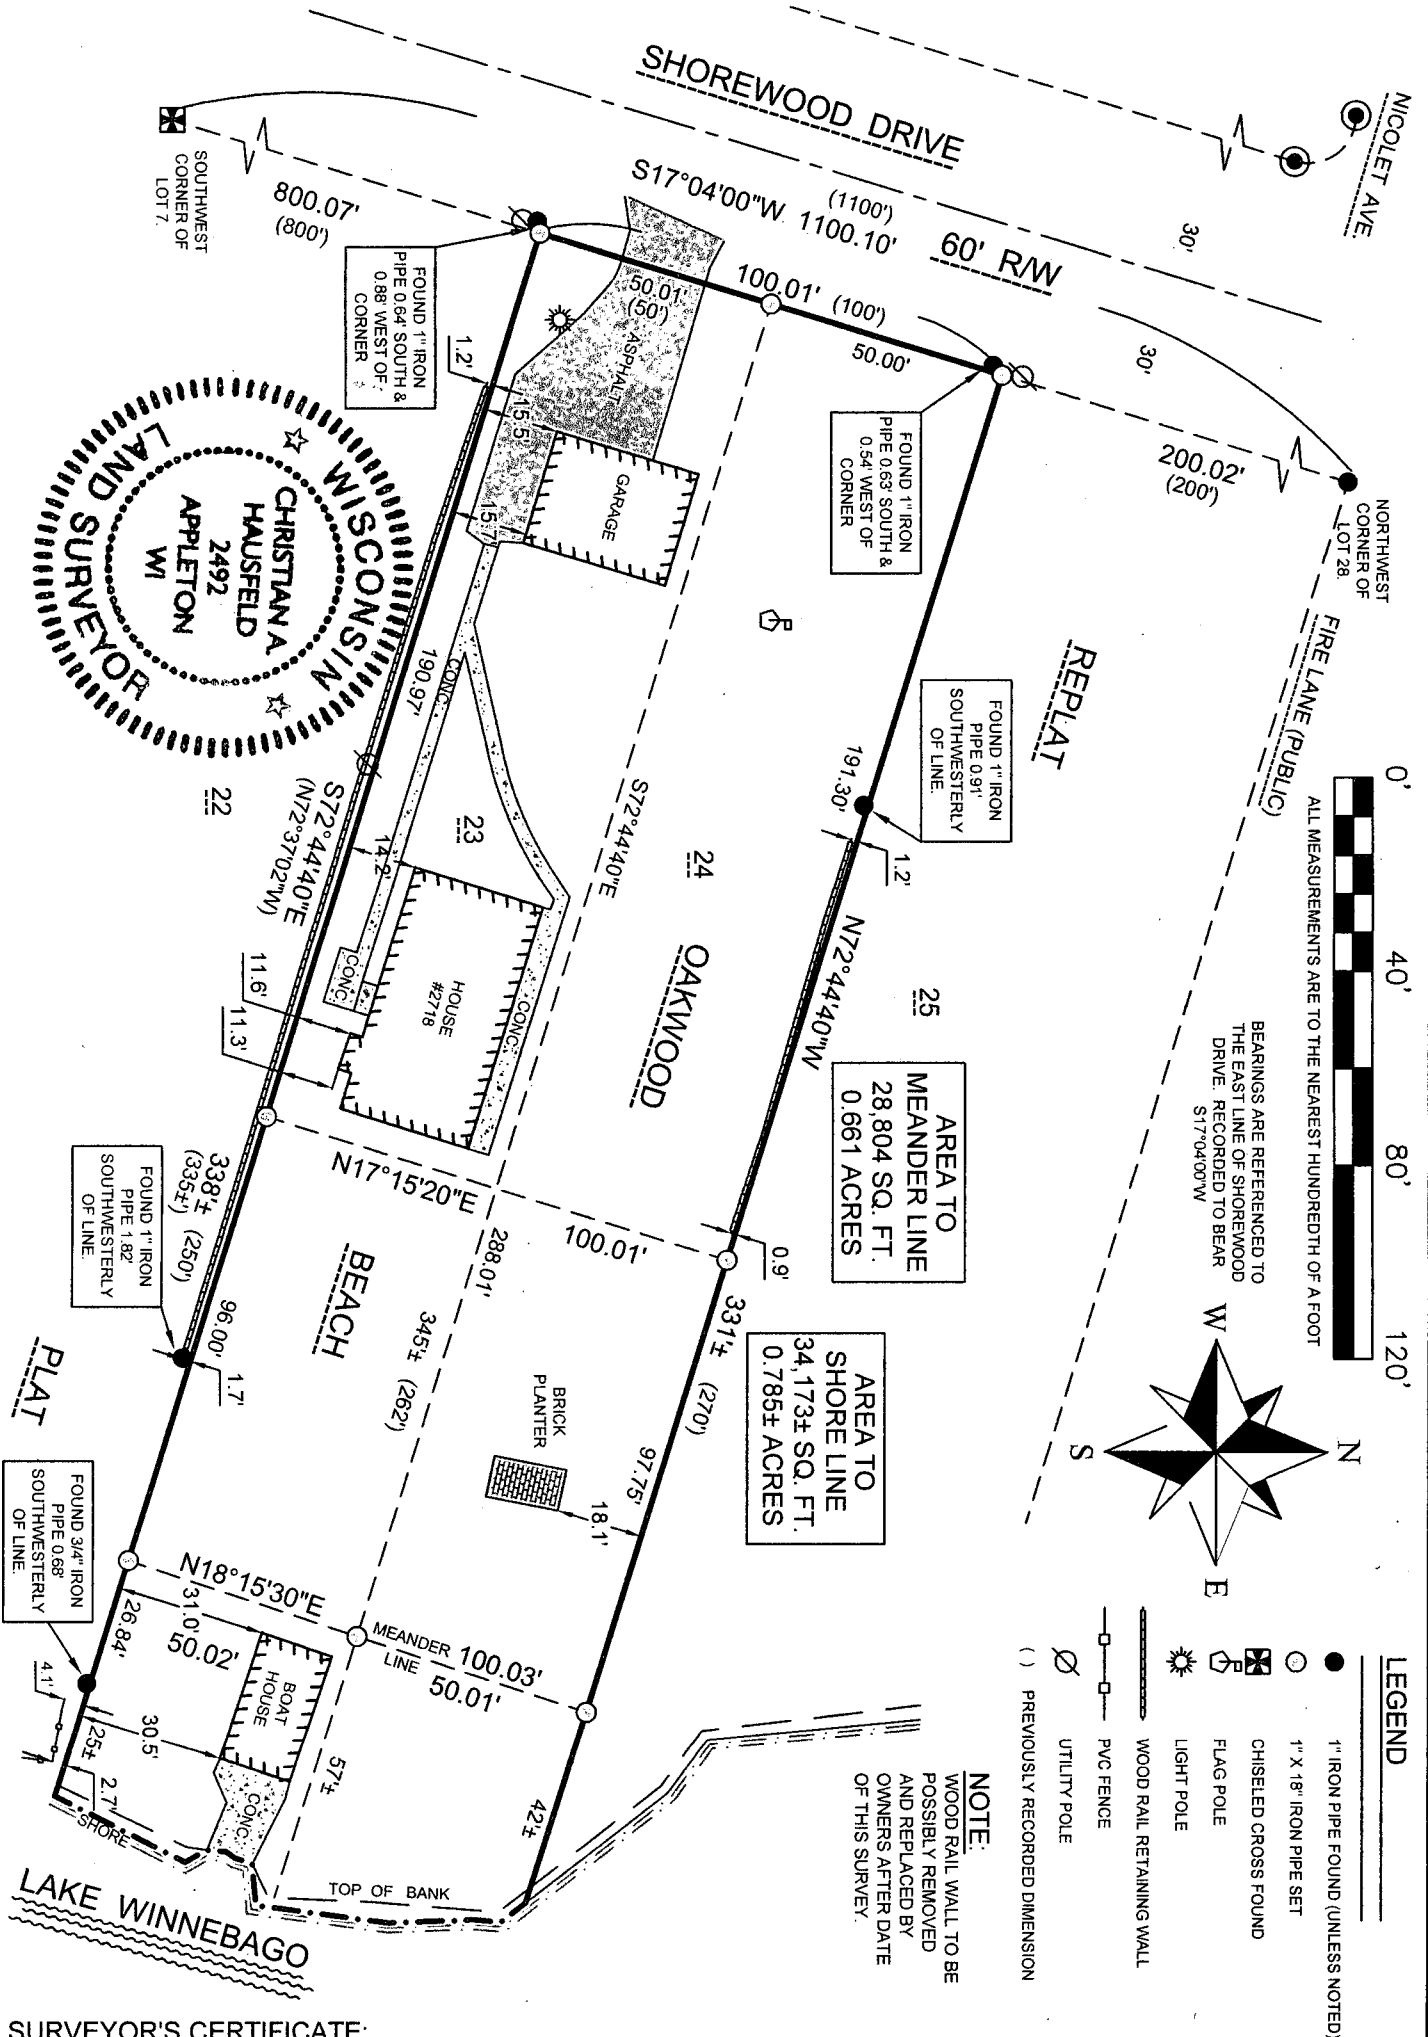


SURVEYOR'S CERTIFICATE:

I, CHRISTIAN A. HAUSFELD, WISCONSIN REGISTERED LAND SURVEYOR, HEREBY CERTIFY THAT I HAVE SURVEYED THE ABOVE DESCRIBED PROPERTY AND THAT THE MAP SHOWN IS A TRUE AND ACCURATE REPRESENTATION THEREOF TO THE BEST OF MY KNOWLEDGE AND BELIEF.

DATED THIS 5th DAY OF August 2010

Christian A. Hausfeld
WISCONSIN REGISTERED LAND SURVEYOR S-2492
CHRISTIAN A. HAUSFELD

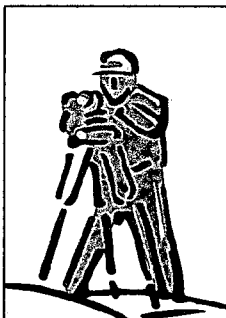

PRECISION LAND SURVEYING, LLC

1024 W. TAYLOR ST. APPLETON, WI 54914

(920) 205-4895

DRAWN BY CAH	DATE 8/4/2010	SURVEY FOR GILBERT WERNER 2718 SHOREWOOD DR OSHKOSH, WI 54901
APPROVED CAH	DATE 8/5/2010	
SCALE 1" = 40'	SHEET 1 OF 1	PROJECT NO. 8171