

SURVEY PREPARED FOR:
MICHAEL NESBITT
2624 SHOREWOOD DR
OSHKOSH, WI 54901

Q15186116

PLAT OF SURVEY

LOT 16 IN THE REPLAT OF OAKWOOD BEACH PLAT,
TOWN OF OSHKOSH, WINNEBAGO COUNTY, WISCONSIN.




SURVEYOR'S CERTIFICATE

I, Andrew Hunter, Wisconsin Registered Land Surveyor, certify that I have surveyed the above described property and that, to the best of my knowledge and belief, the above map is a correct representation thereof and shows the size and location of the property, its exterior boundaries, the locations and dimensions of all visible major above ground structures thereon, boundary fences, apparent easements, roadways and visible encroachments, if any.

This survey is made for the exclusive use of the present owners of the property and also those who purchase, mortgage or guarantee title thereto, within one (1) year from the date hereof.

Dated: June 12, 2014

Andrew Hunter, Registered Land Surveyor S - 2835

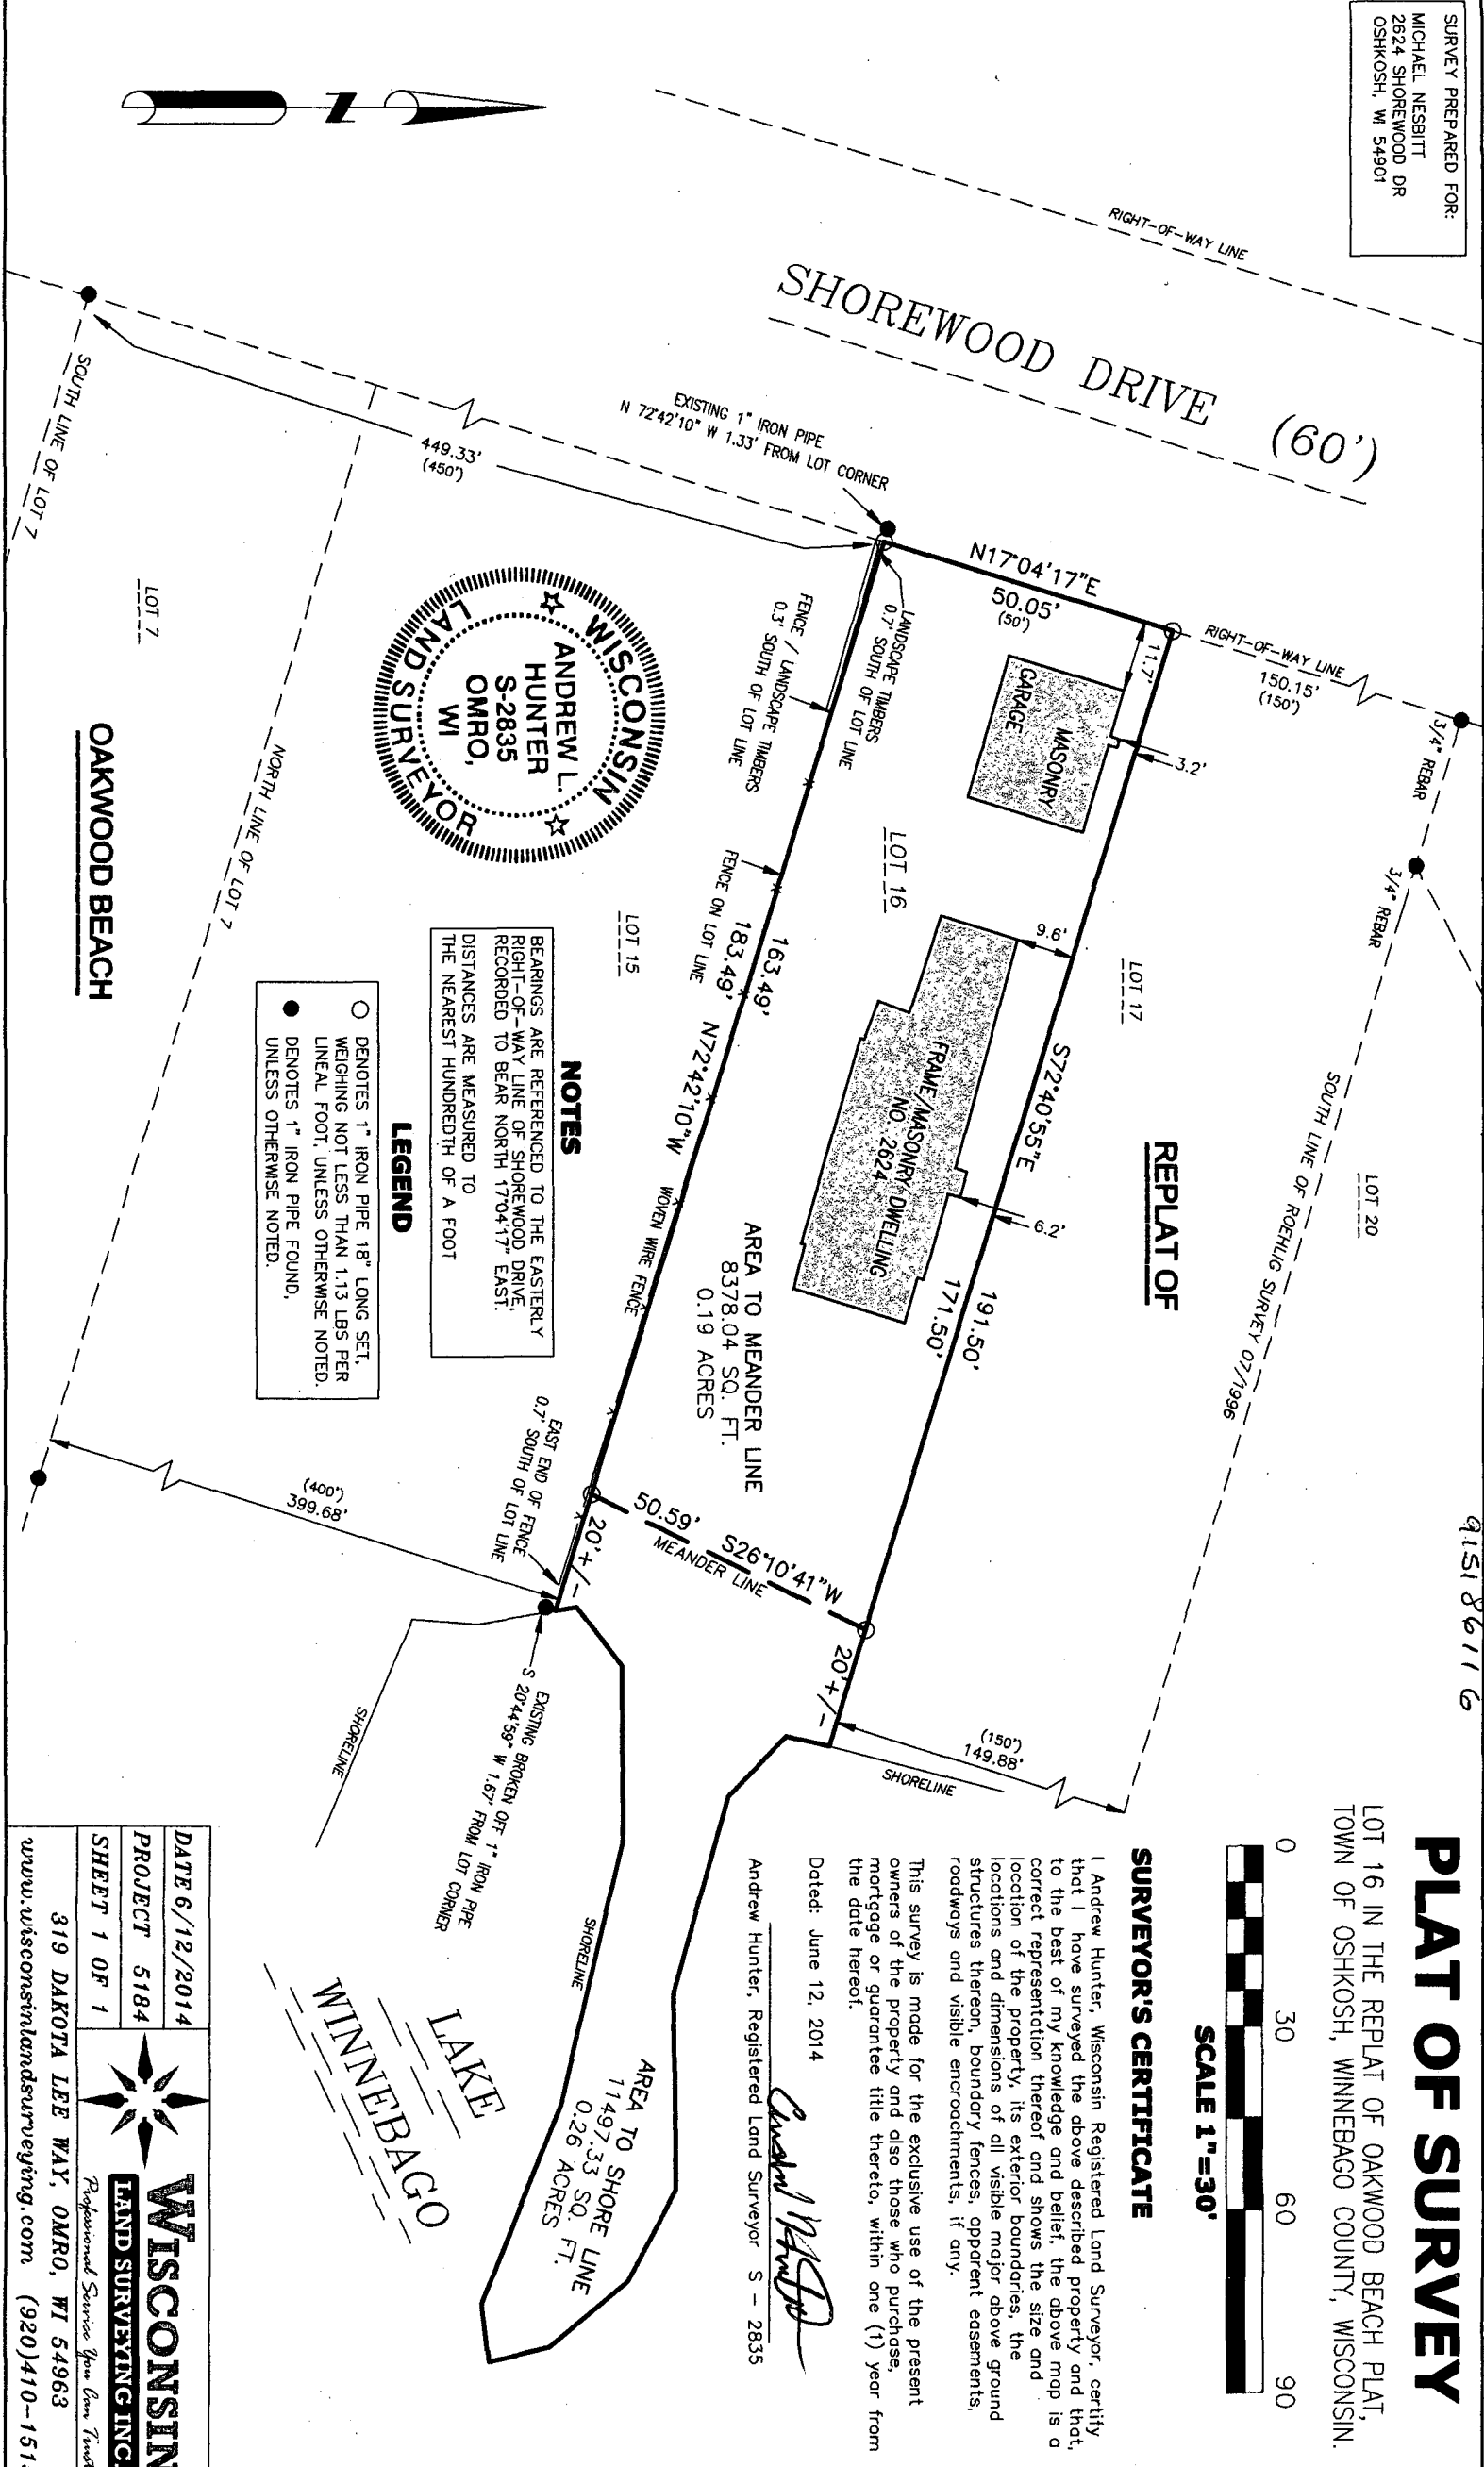

DATE 6/12/2014		WISCONSIN LAND SURVEYING INC. <i>Professional Service You Can Trust</i>
PROJECT 5184		
SHEET 1 OF 1		

319 DAKOTA LEE WAY, OMRO, WI 54963
www.wisconsinlandsurveying.com (920)410-1515